


RUSSELL PROPERTIES

Proposed Property:
Lot 11 Melksham Drive
Churton Park
Wellington, 6037

Wind zone: Extra High
Earthquake zone: 3
Ground: D&E

Notes: Dimensions to be checked on site.

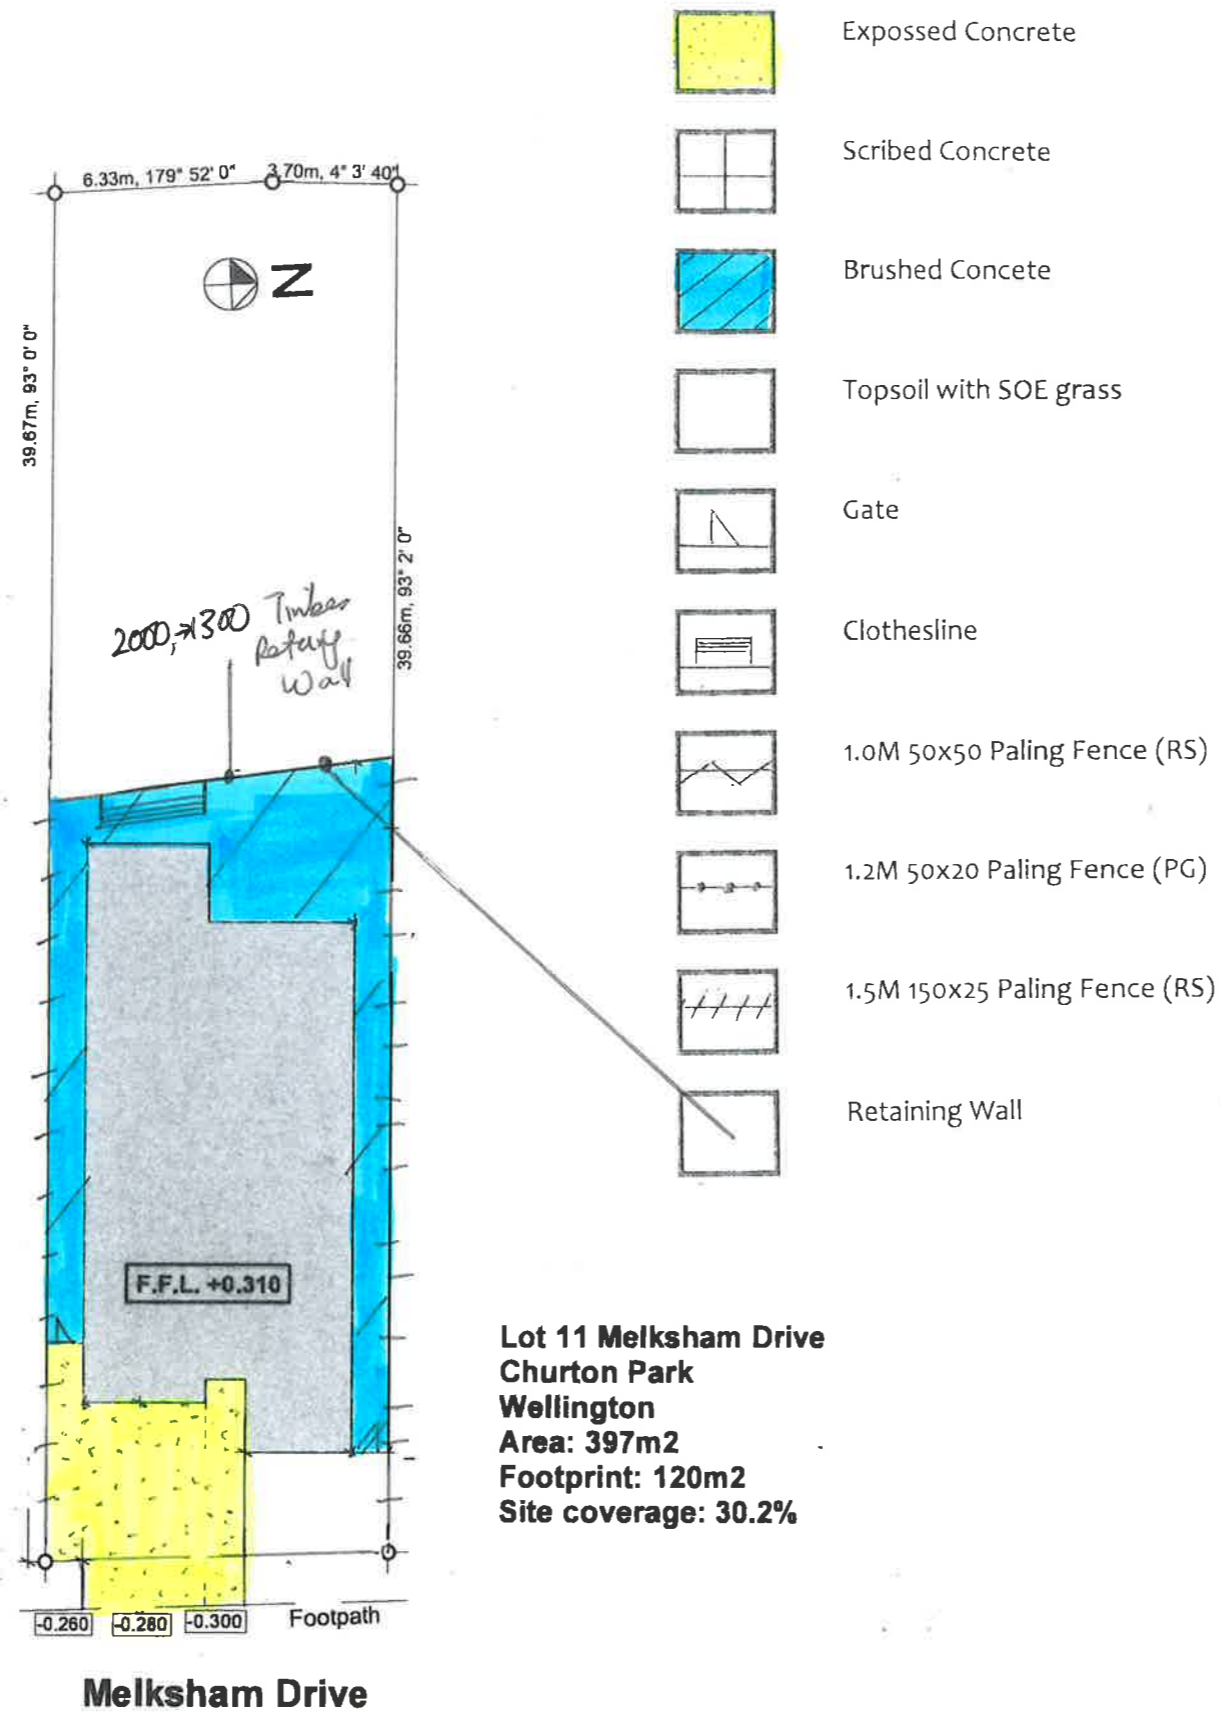

Drawn by: VAR Design, Vicky Russell LBP No.: BP115030 Design Class: D1	Plan number: 442 Amendments:
Drawing title: Site plan	Date: 19/07/2018
Drawing Number: L 01	Scale: 1:200