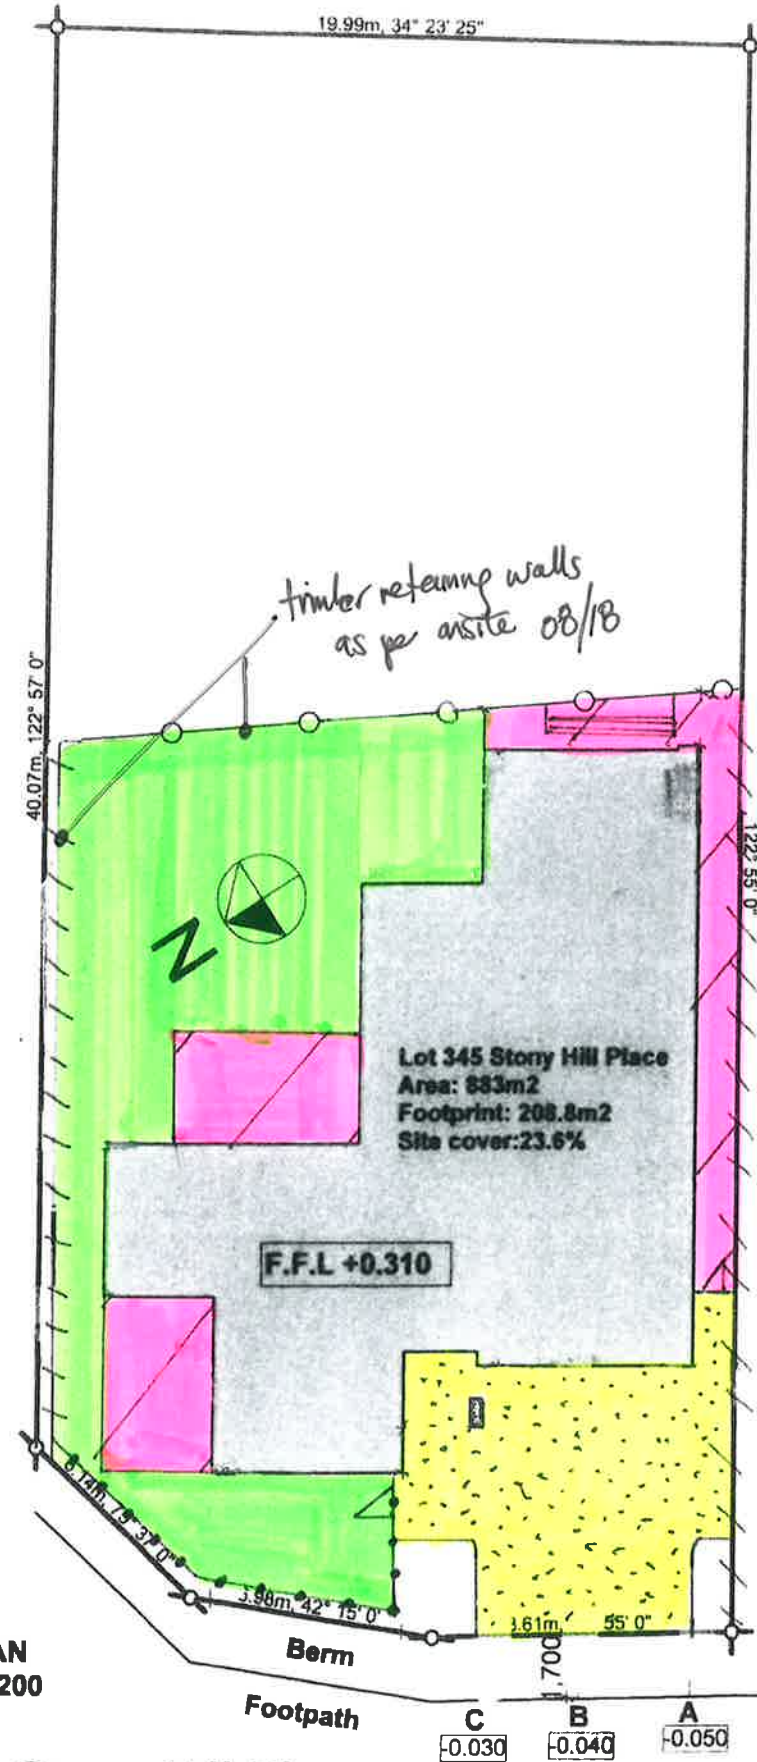



 



 


 

Proposed Property:
Lot 345 Stony Hill Place
Grenada, Hunters Hill
Wellington, 6037

Wind zone: Extra High
 Earthquake zone: 3
 Ground: D&E



SITE PLAN
 Scale: 1:200

Stony Hill Place

-  Exposed Concrete
-  Scribed Concrete
-  Brushed Concrete
-  Topsoil with SOE grass
-  Gate
-  Clothesline
-  1.0M 50x50 Paling Fence (RS)
-  1.2M 50x20 Paling Fence (PG)
-  1.5M 150x25 Paling Fence (RS)
-  Retaining Wall

RUSSELL
PROPERTIES

Drawn by:
VAR Design,
Vicky Russell
 LBP No.: BP115030
 Design Class: D1

Plan number: **449**
 Amendments:

Drawing title: **Site plan** Date: 10/07/2018

Drawing Number: **L 01** Scale: 1:200