

Proposed Property:










**Lot 191 Atherton Terrace
Churton Park
Wellington 6037**

Project #: 536
Tui Specifications


Designer: Vicky Russell
LBP BP115030 (D1)

Extra High Wind Zone
Earthquake Zone 3
Ground: D&E

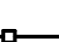Key

	Exposed Concrete
	Brushed Concrete
	Topsoil with Hydroseed grass
	Gate
	Clothesline
	1.2m 50 or 75 x 25 Paling Fence
	1.5m 150 x 25 Paling Fence
	1.0m 50 x 50 Paling Fence
	Retaining Wall

Materials subject to supply.

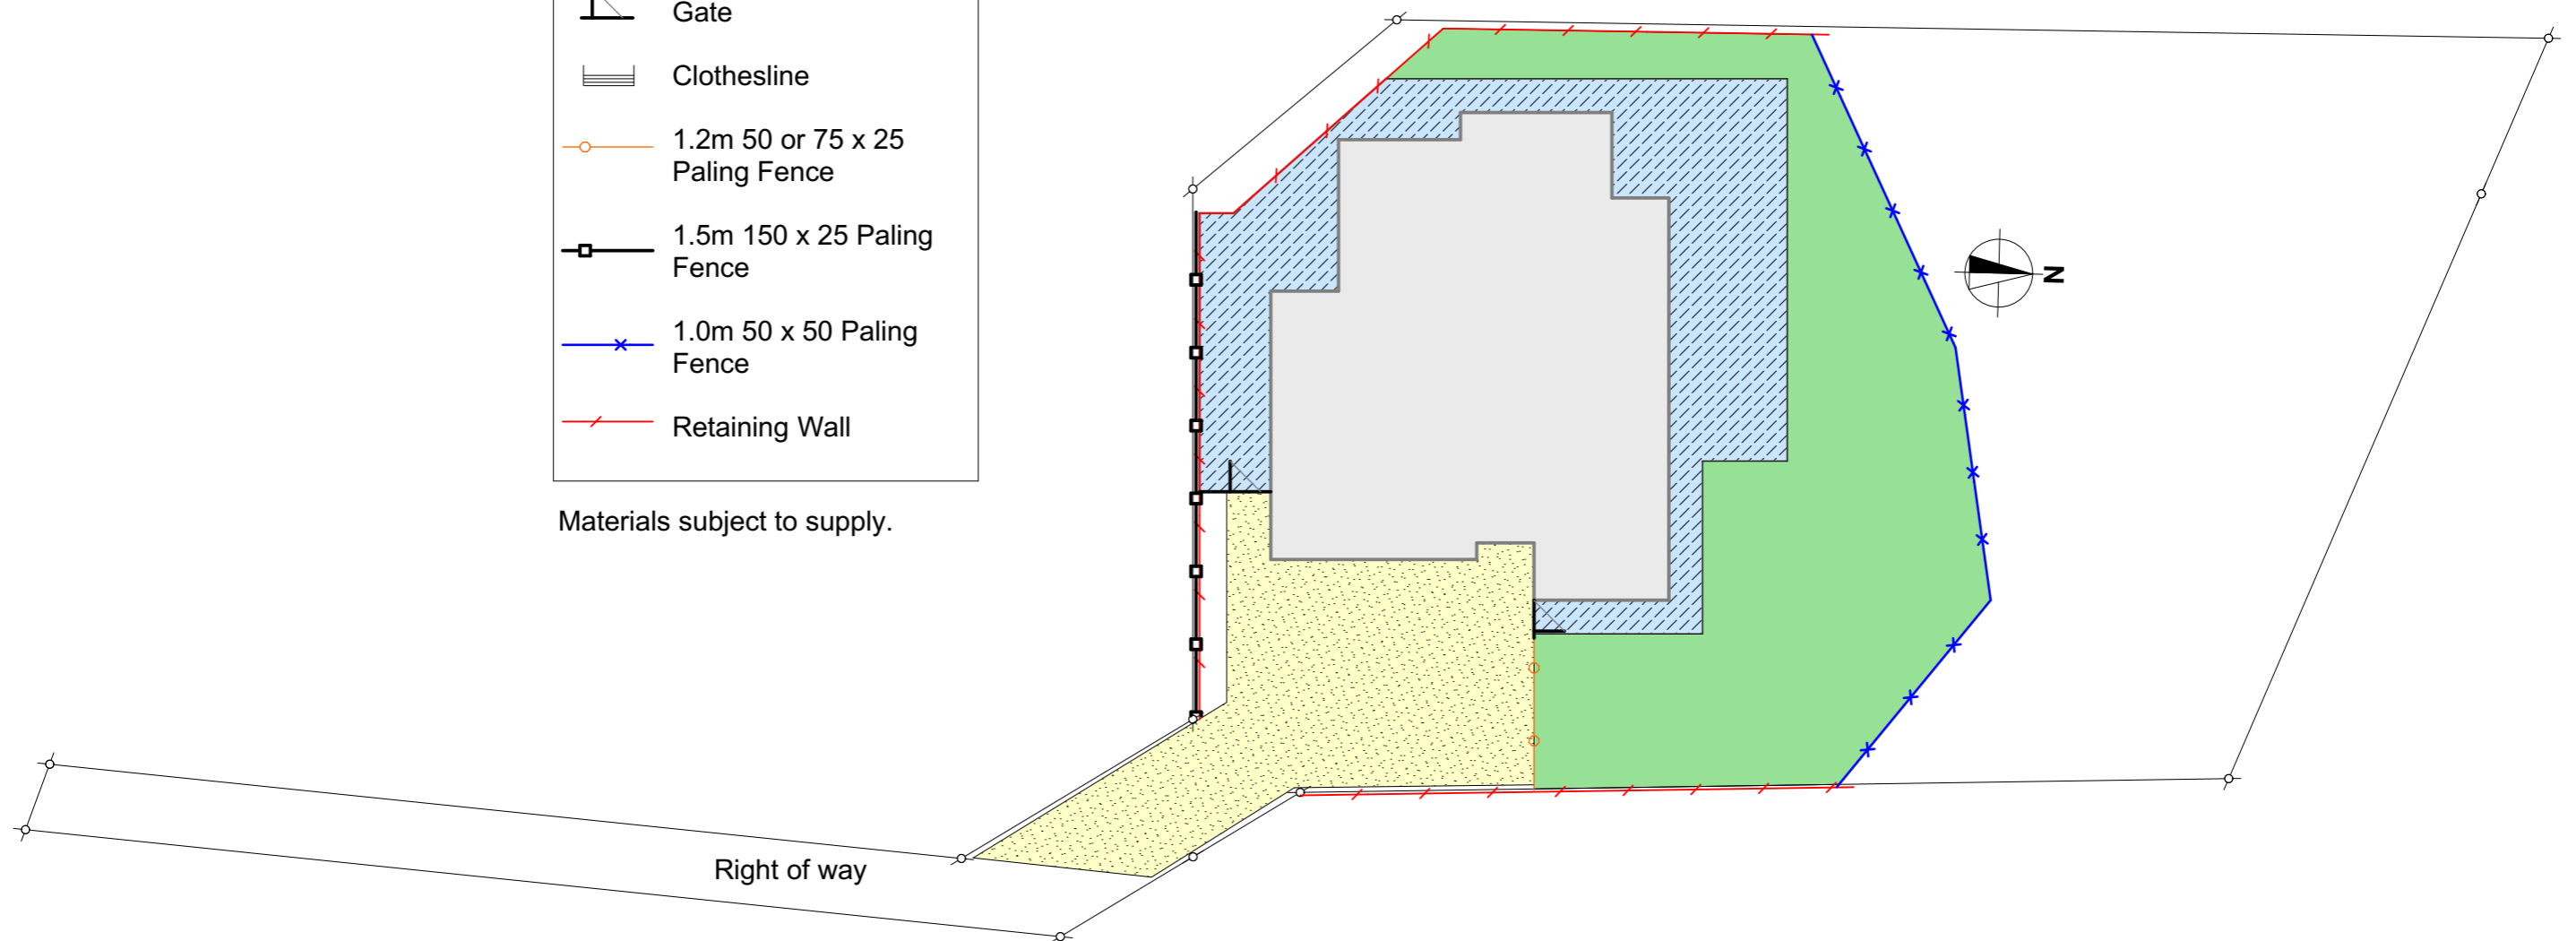

Amendments:

L 01	Issue Date: 8/09/2021
Site Plan	
scale: 1:200	