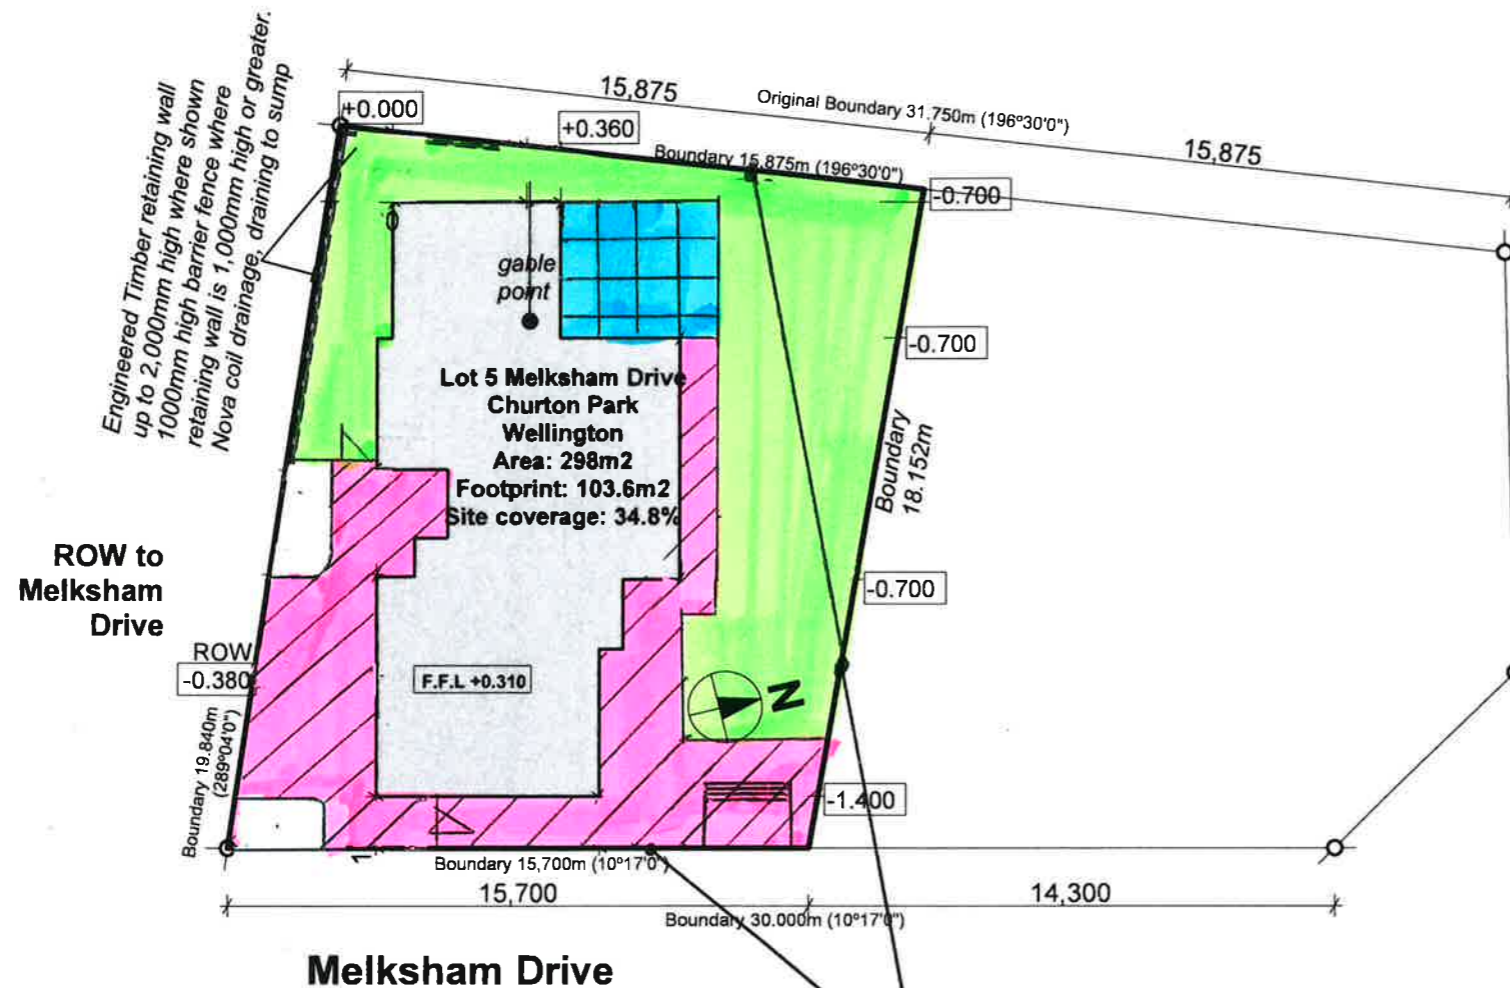




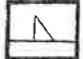

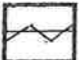
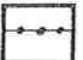
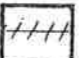
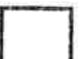


Proposed Property:
Lot 5 Melksham Drive
Churton Park
Wellington, 6037
(number 39 Melksham Drive)



All fence as per onsite
August 2017.

-  Exposed Concrete
-  Scribed Concrete
-  Brushed Concrete
-  Topsoil with SOE grass
-  Gate
-  Clothesline
-  1.0M 50x50 Paling Fence (RS)
-  1.2M 50x20 Paling Fence (PG)
-  1.5M 150x25 Paling Fence (RS)
-  Retaining Wall

RUSSELL
PROPERTIES

Russell Properties Ltd
Churton Park Village
107b Westchester Drive
Churton Park, Wellington 6037
Contact: Mike Russell ph:0274 482233
email: mike@russellproperties.co.nz

Drawn by:
VAR Design,
Vicky Russell
LBP No.: BP115030
Design Class: D1

Wind zone: Extra High
Earthquake zone: 3
Ground: D&E

Plan number: 380
Amendments: 16/05/2017
L01 - Site Plan - Driveway cross-section
L12 - Plumbing - nova coil behind retaining wall draining to sump

Drawing title: **Site plan** **Date:** 16/05/2017

Drawing Number: L 01 **Scale:** 1:200