

**RUSSELL PROPERTIES LTD**

107b Westchester Drive  
 Churton Park Village  
 Churton Park  
 Wellington

Phone: 478 4632,  
 Mobile: 0274 48 22 33  
 email: mike@russellproperties.co.nz

**Notes:**

Dimensions to be checked on site.

**WIND ZONE: Extra High**  
**EARTHQUAKE ZONE: 3**  
**SOIL: D&E (deep to very soft)**

Multiproof Plan for: Protea: version 2  
**Lot 213 Havana Rise**  
**Grenada, Hunters Hill**  
**Wellington**

Plan Number: 422

Drawn by: Vicky Russell

Licence BP 115030

Plan Number: 422

Plot Date 11/04/2018


Drawing Title

**Site plan**


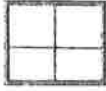

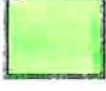

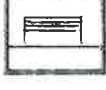
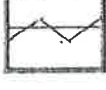
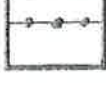
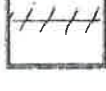

Drawing Number

**L 01**

ALL DIMENSIONS TO BE VERIFIED ON SITE

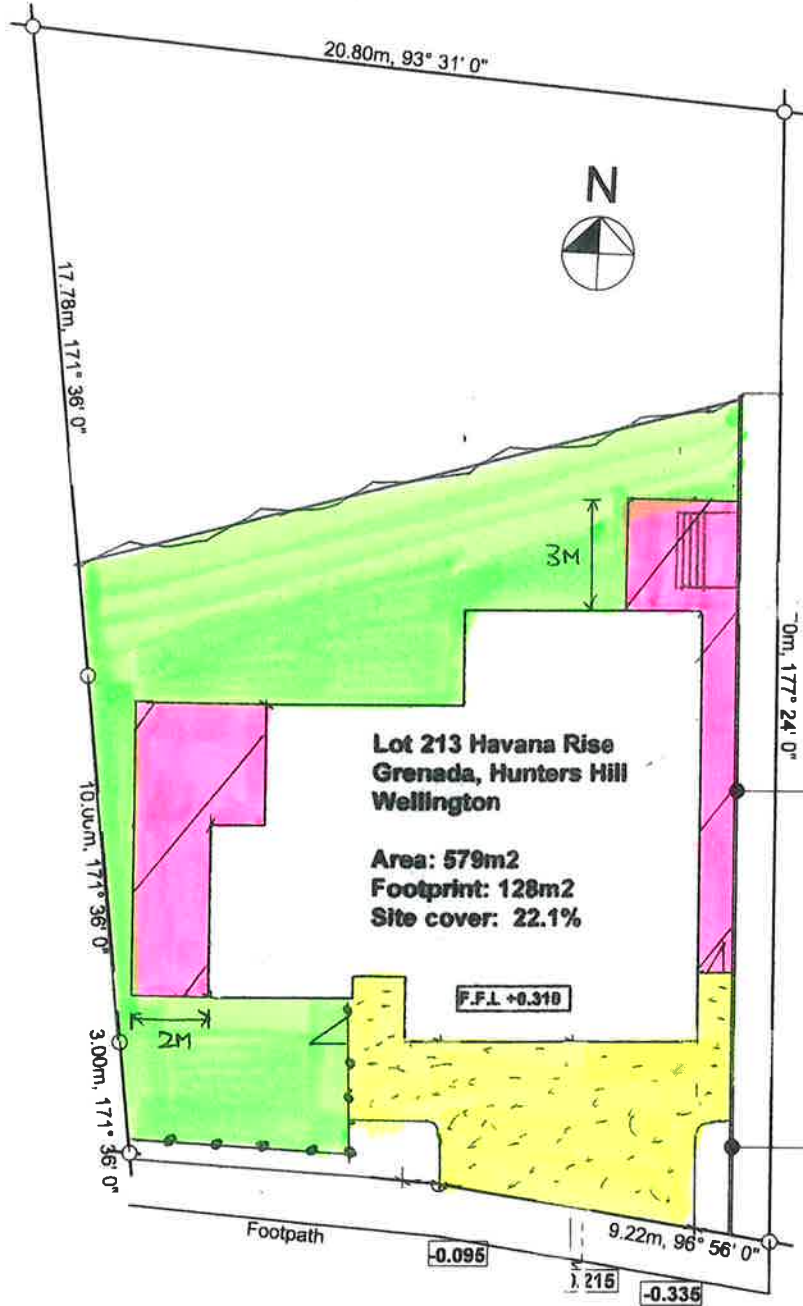

**Site Plan**  
**Scale 1:200**

-  Exposed Concrete
-  Scribed Concrete
-  Brushed Concrete
-  Topsoil with SOE grass
-  Gate
-  Clothesline
-  1.0M 50x50 Paling Fence (RS)
-  1.2M 50x20 Paling Fence (PG)
-  1.5M 150x25 Paling Fence (RS)
-  Retaining Wall