









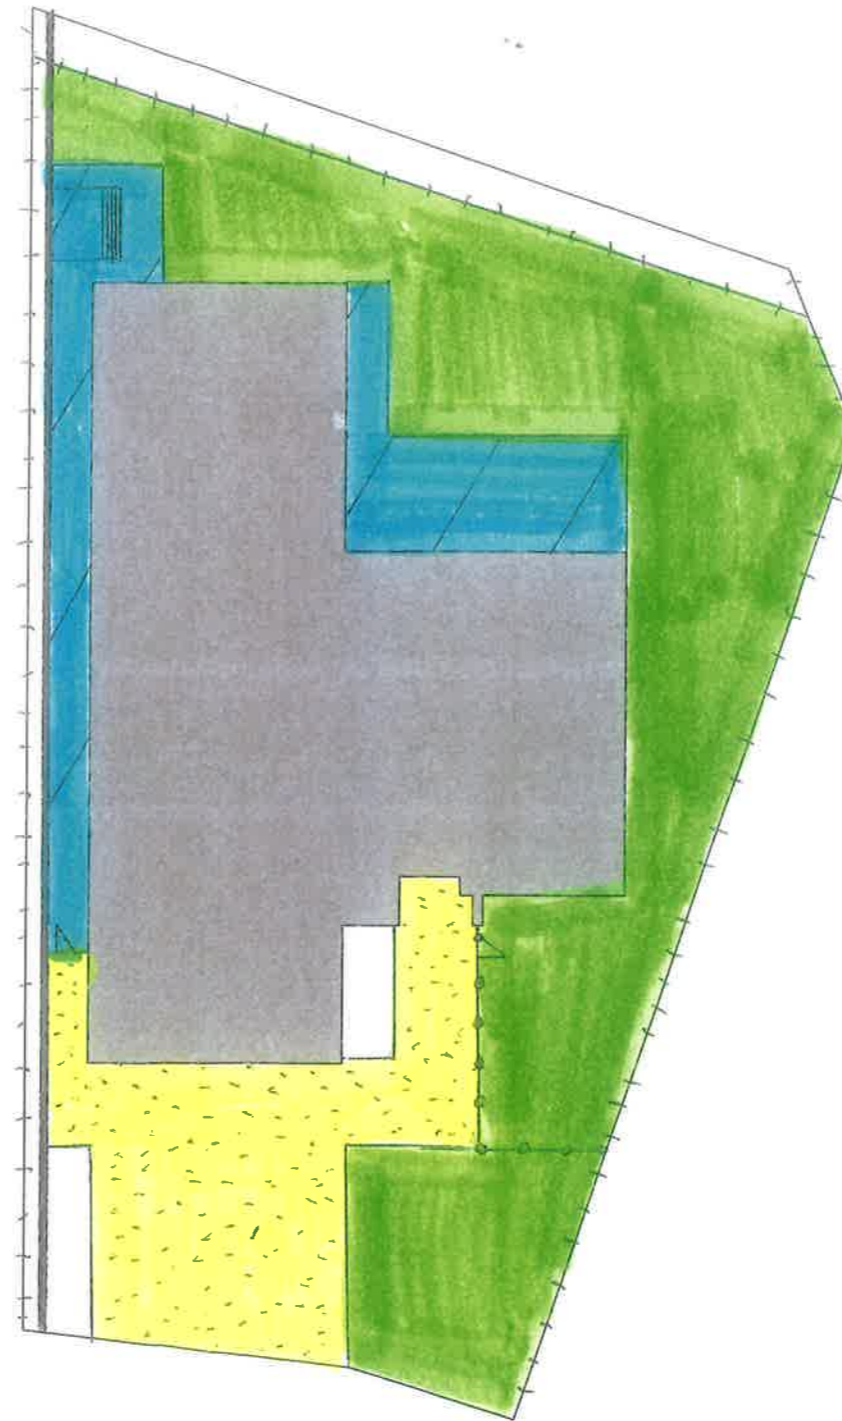


Proposed Property:
Lot 188 Atherton Terrace
Churton Park
Wellington, 6037

-  Exposed Concrete
-  Scribed Concrete
-  Brushed Concrete
-  Topsoil with SOE grass
-  Gate
-  Clothesline
-  1.0M 50x50 Paling Fence (RS)
-  1.2M 50x20 Paling Fence (PG)
-  1.5M 150x25 Paling Fence (RS)
-  Retaining Wall



Wind zone: Extra High
Earthquake zone: 3
Ground: D&E

RUSSELL
PROPERTIES

Drawn by:
VAR Design,
Vicky Russell
LBP No.: BP115030
Design Class: D1

Plan number: 480
Amendments:
 10 March 2020:
 L01 Site plan, L09 Plumbing plan
 L 03, L04 Elevations
 House moved 2m back and 300mm
 over due to distance to retaining wall

Drawing title: **Date:** 12/03/2020

Landscape Plan

Drawing Number:

Scale: