

RUSSELL PROPERTIES LTD

107b Westchester Drive
 Churton Park Village
 Churton Park
 Wellington

Phone: 478 4632,
 Mobile: 0274 48 22 33
 email: mike@russellproperties.co.nz

Notes:
 Dimensions to be checked on site.

WIND ZONE: Extra High
EARTHQUAKE ZONE: 3
SOIL: D&E (deep to very soft)

Multiproof Plan for: Magnolia: version 2

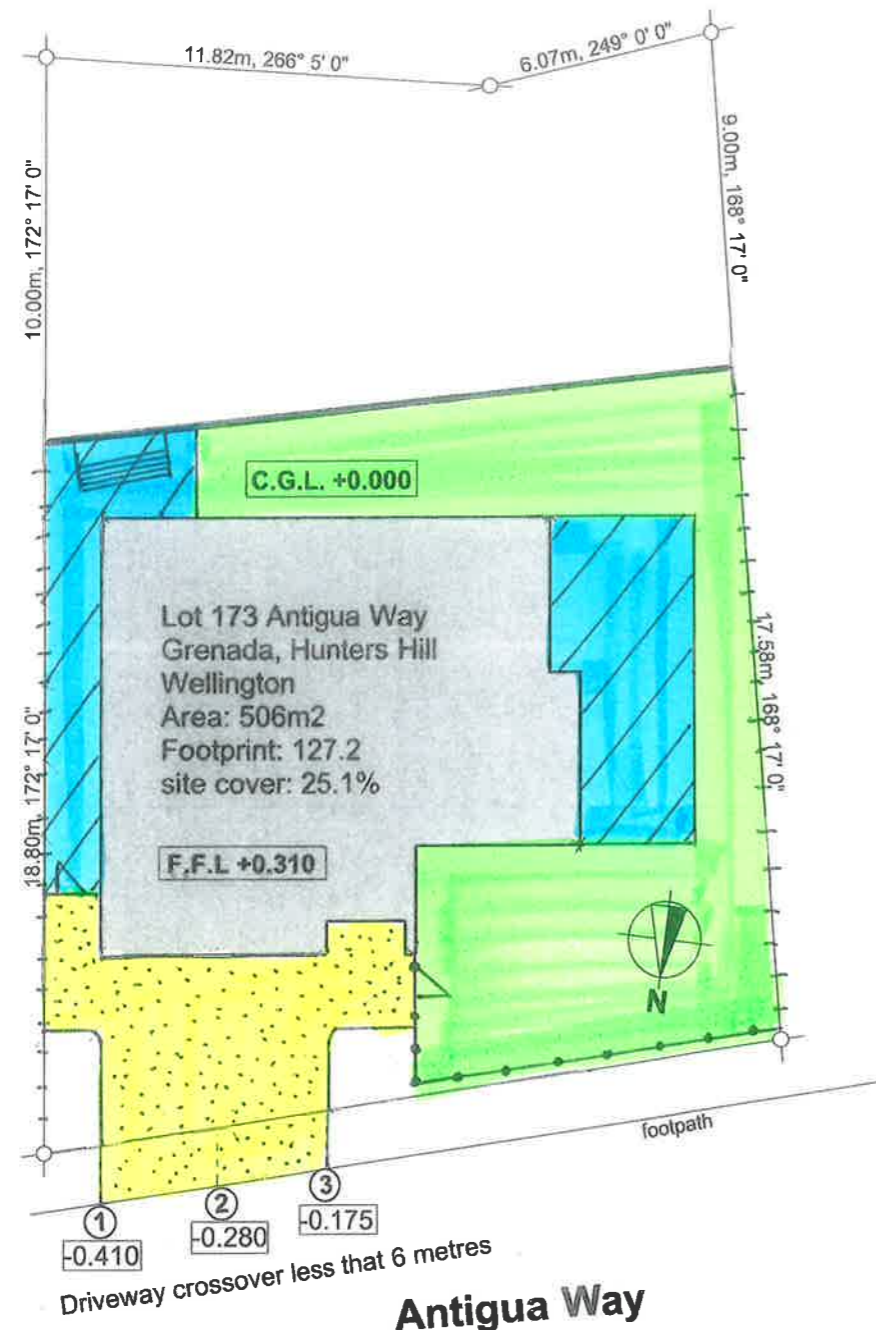
**Lot 173 Antigua Way
 Grenada, Hunters Hill
 Wellington**


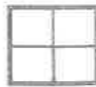
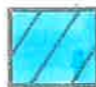







Amendment: 19 March 2020	Drawn by: VAR
L10 Bracing plan lines E1, E2 change to GS1	Checked by: MGR
L13 Plumbing Plan - Plumbing schematic change to 65mm pipe in slab	Plan Number: 499
	Plot Date 19/03/2020

Drawing Title
Site plan

Drawing Number
L 01

ALL DIMENSIONS TO BE VERIFIED ON SITE



-  Exposed Concrete
-  Scribed Concrete
-  Brushed Concrete
-  Topsoil with SOE grass
-  Gate
-  Clothesline
-  1.0M 50x50 Paling Fence (RS)
-  1.2M 50x20 Paling Fence (PG)
-  1.2M 150x25 Paling Fence (RS)
-  1.5M 150x25 Paling Fence (RS)
-  Retaining Wall

SITE PLAN
 scale 1:200

Antigua Way

Driveway crossover less than 6 metres