










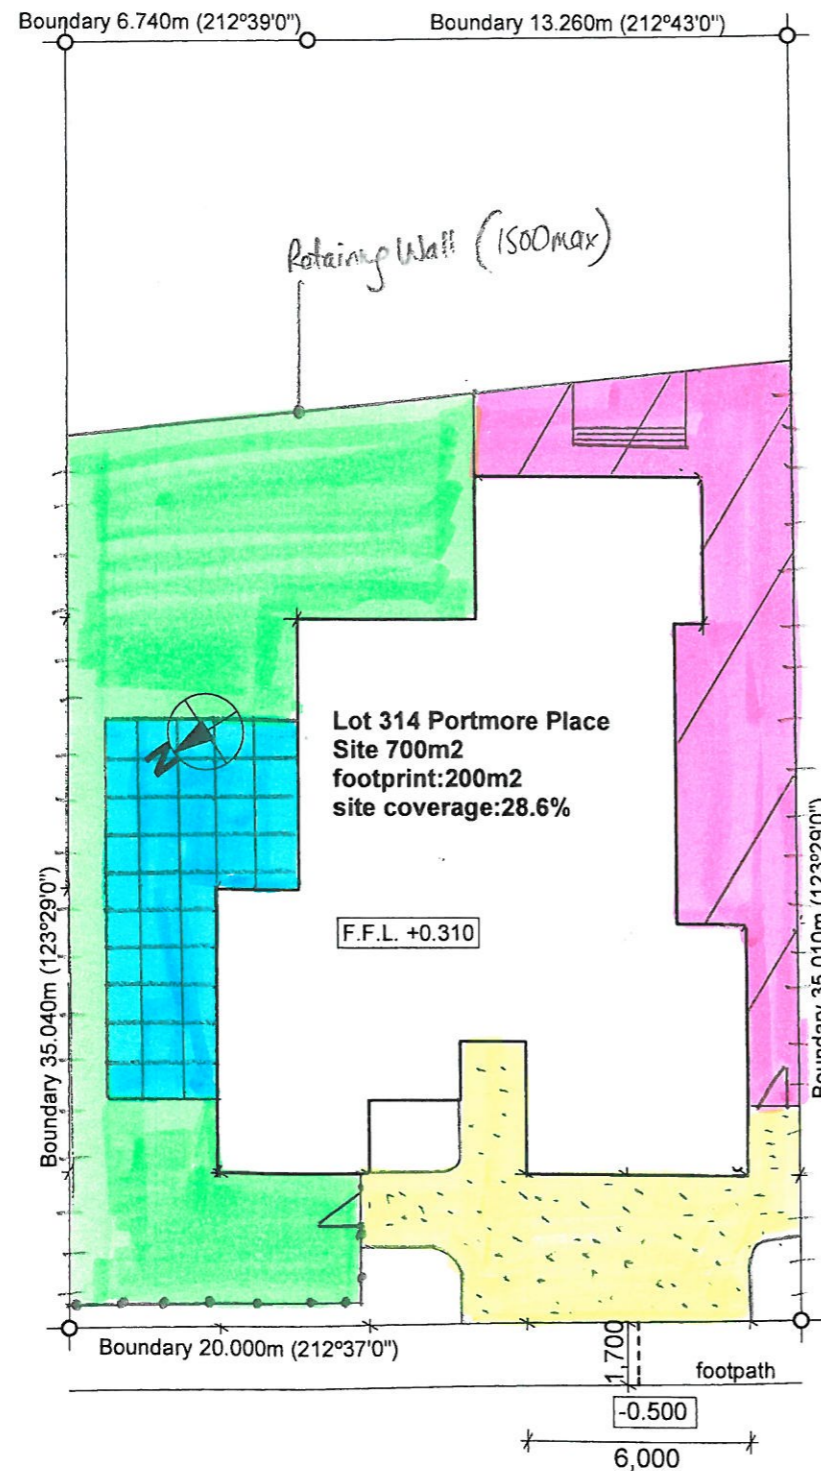

Proposed Property:
Lot 314 Portmore Place
Grenada, Hunters Hill
Wellington, 6037

Wind zone: Very High
Earthquake zone: 3
Ground: D&E



-  Exposed Concrete
-  Scribed Concrete
-  Brushed Concrete
-  Topsoil with SOE grass
-  Gate
-  Clothesline
-  1.0M 50x50 Paling Fence (RS)
-  1.2M 50x20 Paling Fence (PG)
-  1.5M 150x25 Paling Fence (RS)
-  Retaining Wall

RUSSELL
PROPERTIES

Contact: Mike Russell
 Mobile: 0274 48 22 33
 Office phone: 04 478 4632
 email: mike@russellproperties.co.nz

Drawn by:
VAR Design,
Vicky Russell
 LBP No.: BP115030
 Design Class: D1

Plan number: 406
Revision 1 (May 2017):
 L 01 Driveway gradients/width
 L02, L03 Roof purlins(70 x 45mm)
 L 05(a) kitchen island bench
 plumbing/pipe note

Drawing title: _____ Date: 4/05/2017

Site plan

Drawing Number: **L 01** Scale: scale 1:200