

RUSSELL PROPERTIES LTD

107b Westchester Drive
Churton Park Village
Churton Park
Wellington

Phone: 478 4632,
Mobile: 0274 48 22 33
email: mike@russellproperties.co.nz

Notes:

Dimensions to be checked on site:

WIND ZONE: Extra High
EARTHQUAKE ZONE: 3
SOIL: D&E (deep to very soft)

Multiproof Plan for: Protea: version 2
Lot 181 Gayle Way
Grenada, Hunters Hill
Wellington

Drawn by: _____

VAR _____

Licence BP 115030

Checked by:	MGR
-------------	-----

Plan Number: 494


Plot Date	5/03/2020
-----------	-----------

First Floor Plan

Drawing Number	
----------------	--

Scale 1:100

ALL DIMENSIONS TO BE VERIFIED ON SITE

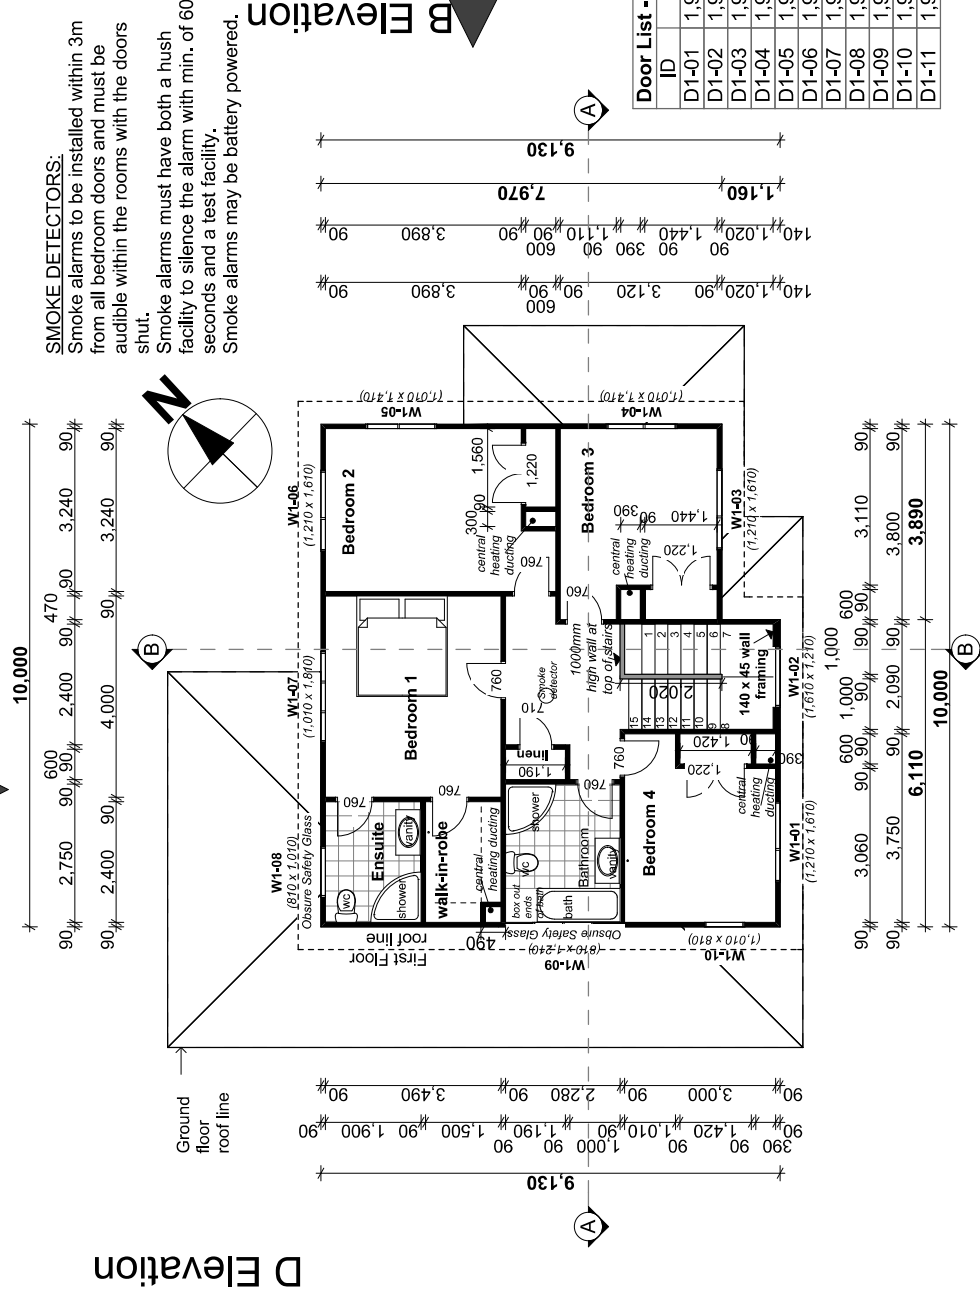


FIRST FLOOR PLAN
Scale 1:100

Door List - First Floor			
ID	Height	Width	
D1-01	1,980	1,220	
D1-02	1,980	760	
D1-03	1,980	760	
D1-04	1,980	1,220	
D1-05	1,980	760	
D1-06	1,980	760	
D1-07	1,980	760	
D1-08	1,980	710	
D1-09	1,980	760	
D1-10	1,980	760	
D1-11	1,980	1,220	

Window List - First Floor				
ID	Height	Width	Window sill height	Window head
W1-01	1,210	1,610	800	2,010
W1-02	1,610	1,210	400	2,010
W1-03	1,210	1,610	800	2,010
W1-04	1,010	1,410	1,000	2,010
W1-05	1,010	1,410	1,000	2,010
W1-06	1,210	1,610	800	2,010
W1-07	1,010	1,810	1,000	2,010
W1-08	810	1,010	1,200	2,010
W1-09	810	1,210	1,200	2,010
W1-10	1,010	810	1,000	2,010

WCC Approved plans SR461362 : 4/04/2020 A copy must be kept on site

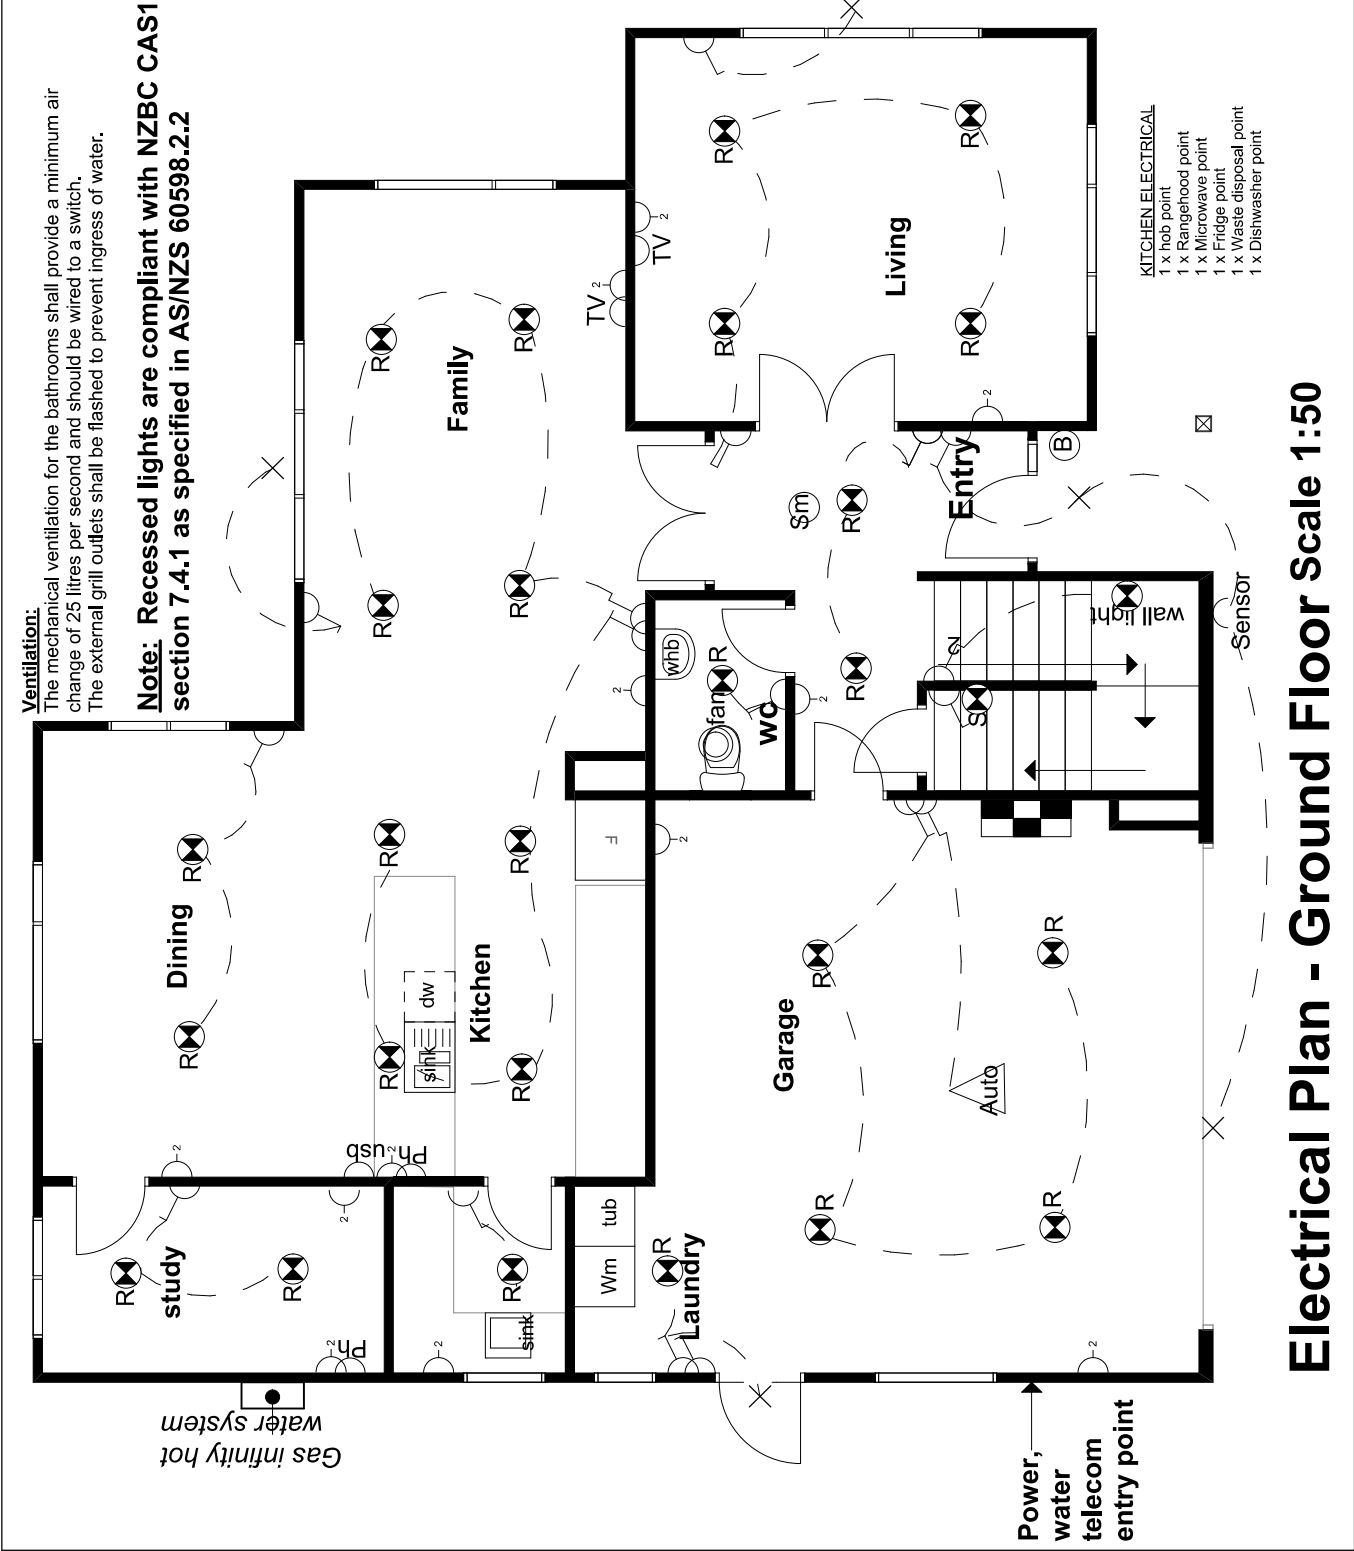

RUSSELL PROPERTIES LTD
107b Westchester Drive
Churton Park Village
Churton Park
Wellington

Phone: 478 4632,
Mobile: 0274 48 22 33
email: mike@russellproperties.co.nz

Notes:
Dimensions to be checked on site.

WIND ZONE: Extra High
EARTHQUAKE ZONE: 3
SOIL: D&E (deep to very soft)

Multiproof Plan for: Protea: version 2
Lot 181 Gayle Way
Grenada, Hunters Hill
Wellington

Drawn by:	VAR
Licence	BP 115030
Checked by:	MGR
Plan Number:	494
Plot Date	5/03/2020
Drawing Title	Electrical Plan - ground floor
Drawing Number	L 11
Scale	1:50
ALL DIMENSIONS TO BE VERIFIED ON SITE	

