



Proposed Property:
Lot 182 Gayle Way
Grenada
Wellington, 6037

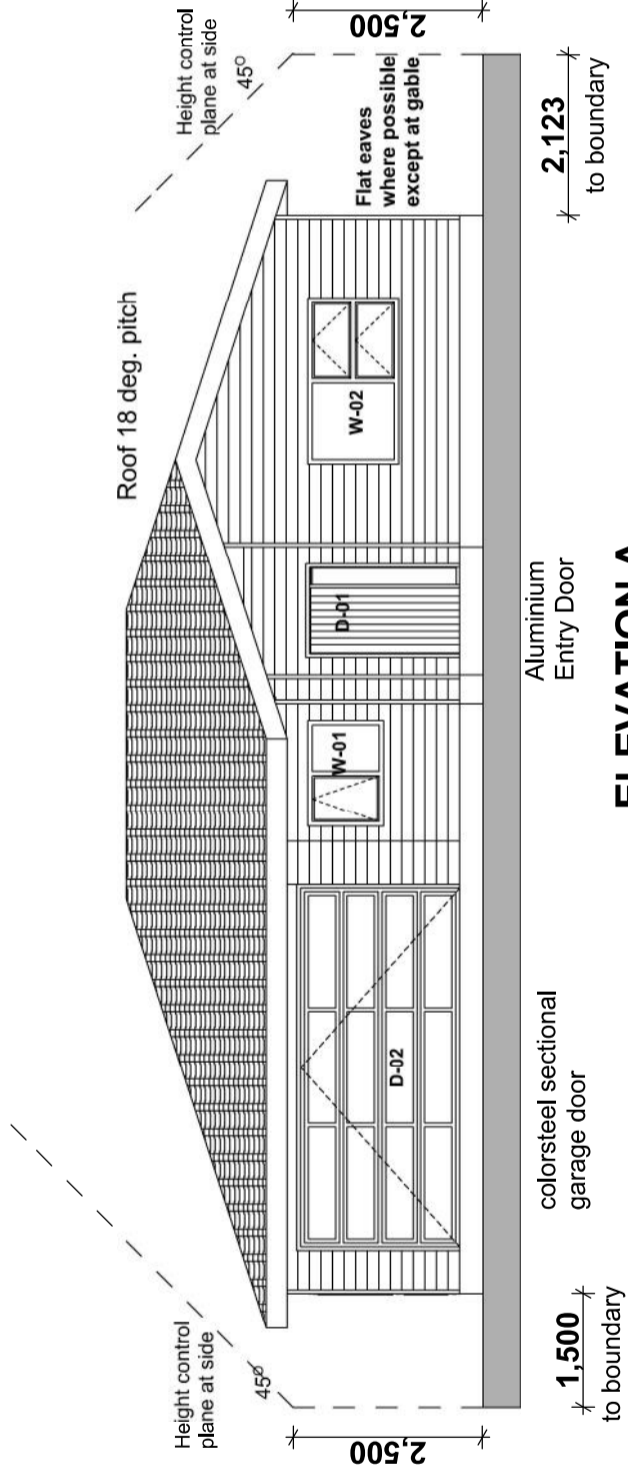

ELEVATION A
scale: 1:100

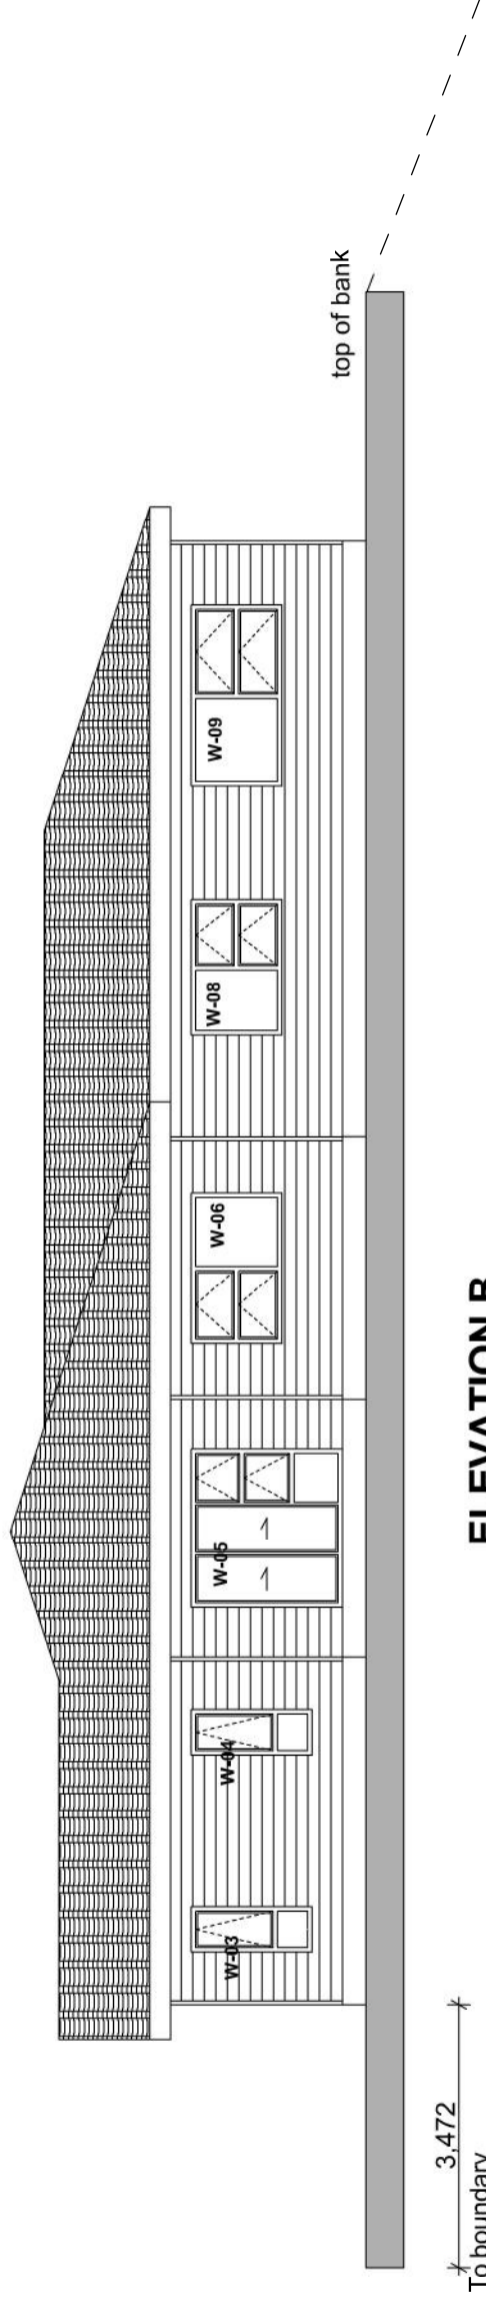

ELEVATION B
scale: 1:100



Russell Properties Ltd
 Churton Park Village
 107b Westchester Drive
 Churton Park, Wellington 6037
 Contact: Mike Russell ph:0274 482233
 email: mike@russellproperties.co.nz

Drawn by:
VAR Design,
Vicky Russell
 LBP No.: BP115030
 Design Class: D1

Wind zone: Extra High
Earthquake zone: 3
Ground: D&E


Plan number: 493
 Amendments:

Elevations A & B

Drawing Number: **L 05** Scale: **1:100**


Drawing title: **Elevations A & B** Date: 25/02/2020

Proposed Property:
Lot 182 Gayle Way
Grenada
Wellington, 6037

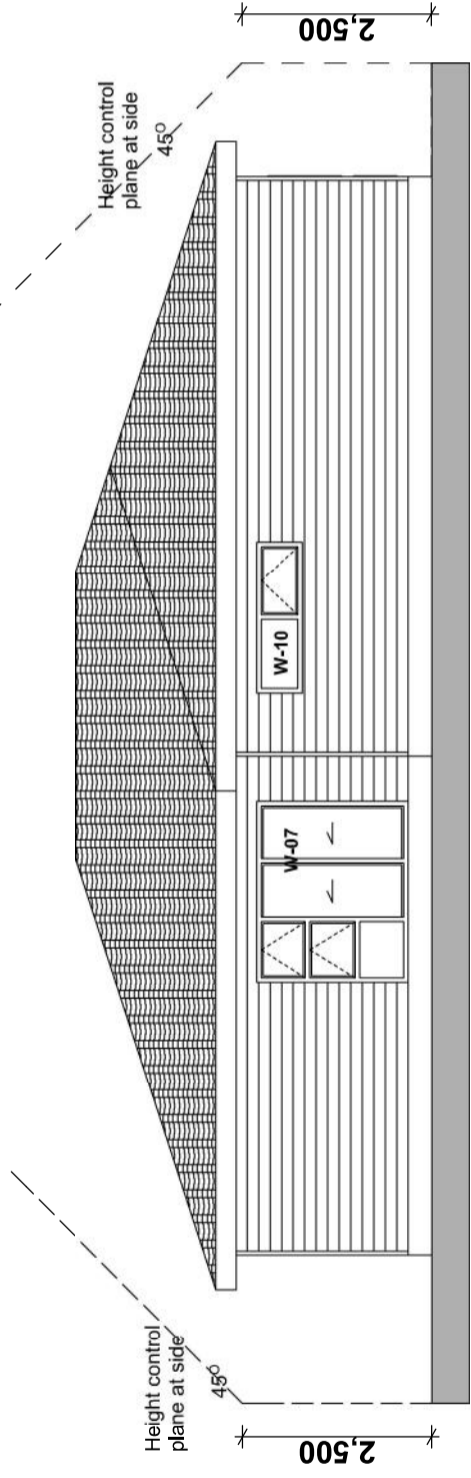

ELEVATION C
scale: 1:100

1,500
 To boundary

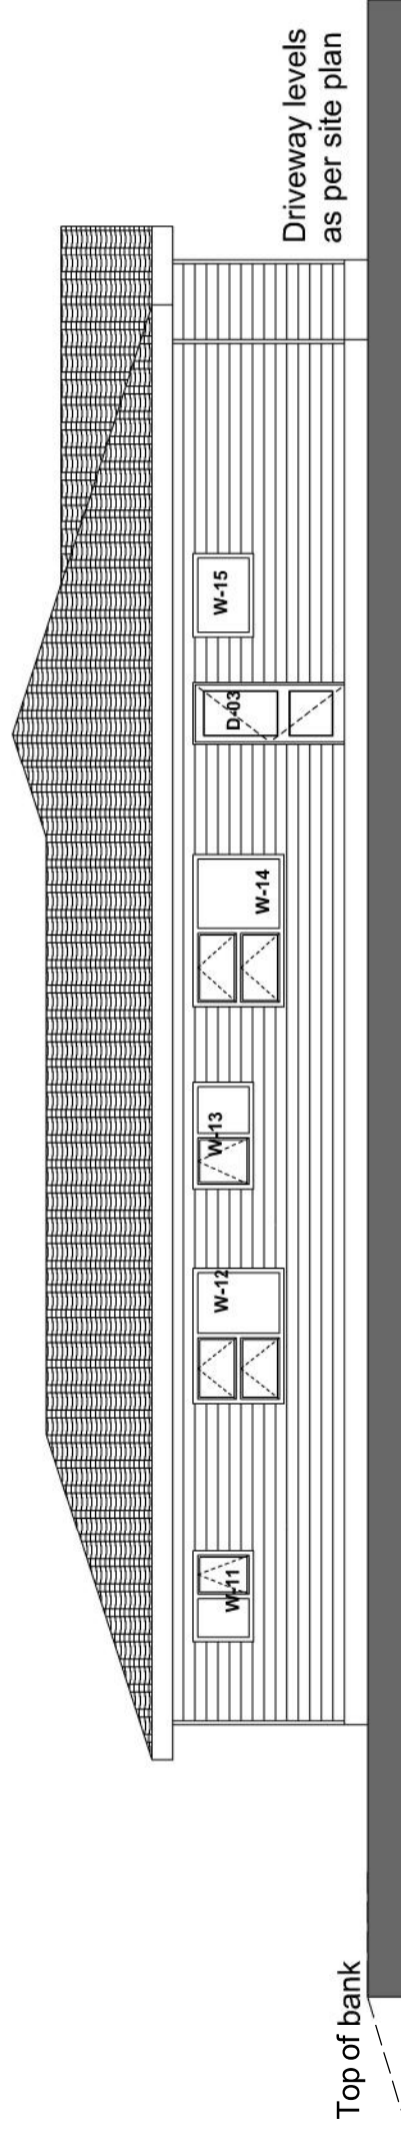

ELEVATION D
scale: 1:100

4,499
 to boundary

Top of bank



Russell Properties Ltd
 Churton Park Village
 107b Westchester Drive
 Churton Park, Wellington 6037
 Contact: Mike Russell ph:0274 482233
 email: mike@russellproperties.co.nz

Drawn by:
VAR Design,
Vicky Russell
 LBP No.: BP115030
 Design Class: D1

Wind zone: Extra High
Earthquake zone: 3
Ground: D&E

Plan number: 493
 Amendments:


Elevations C & D

Drawing Number: **L 06** Scale: **1:100**

Drawing title: Date: 25/02/2020

Proposed Property:
Lot 182 Gayle Way
Grenada
Wellington, 6037

Gas infinity
hotwater system

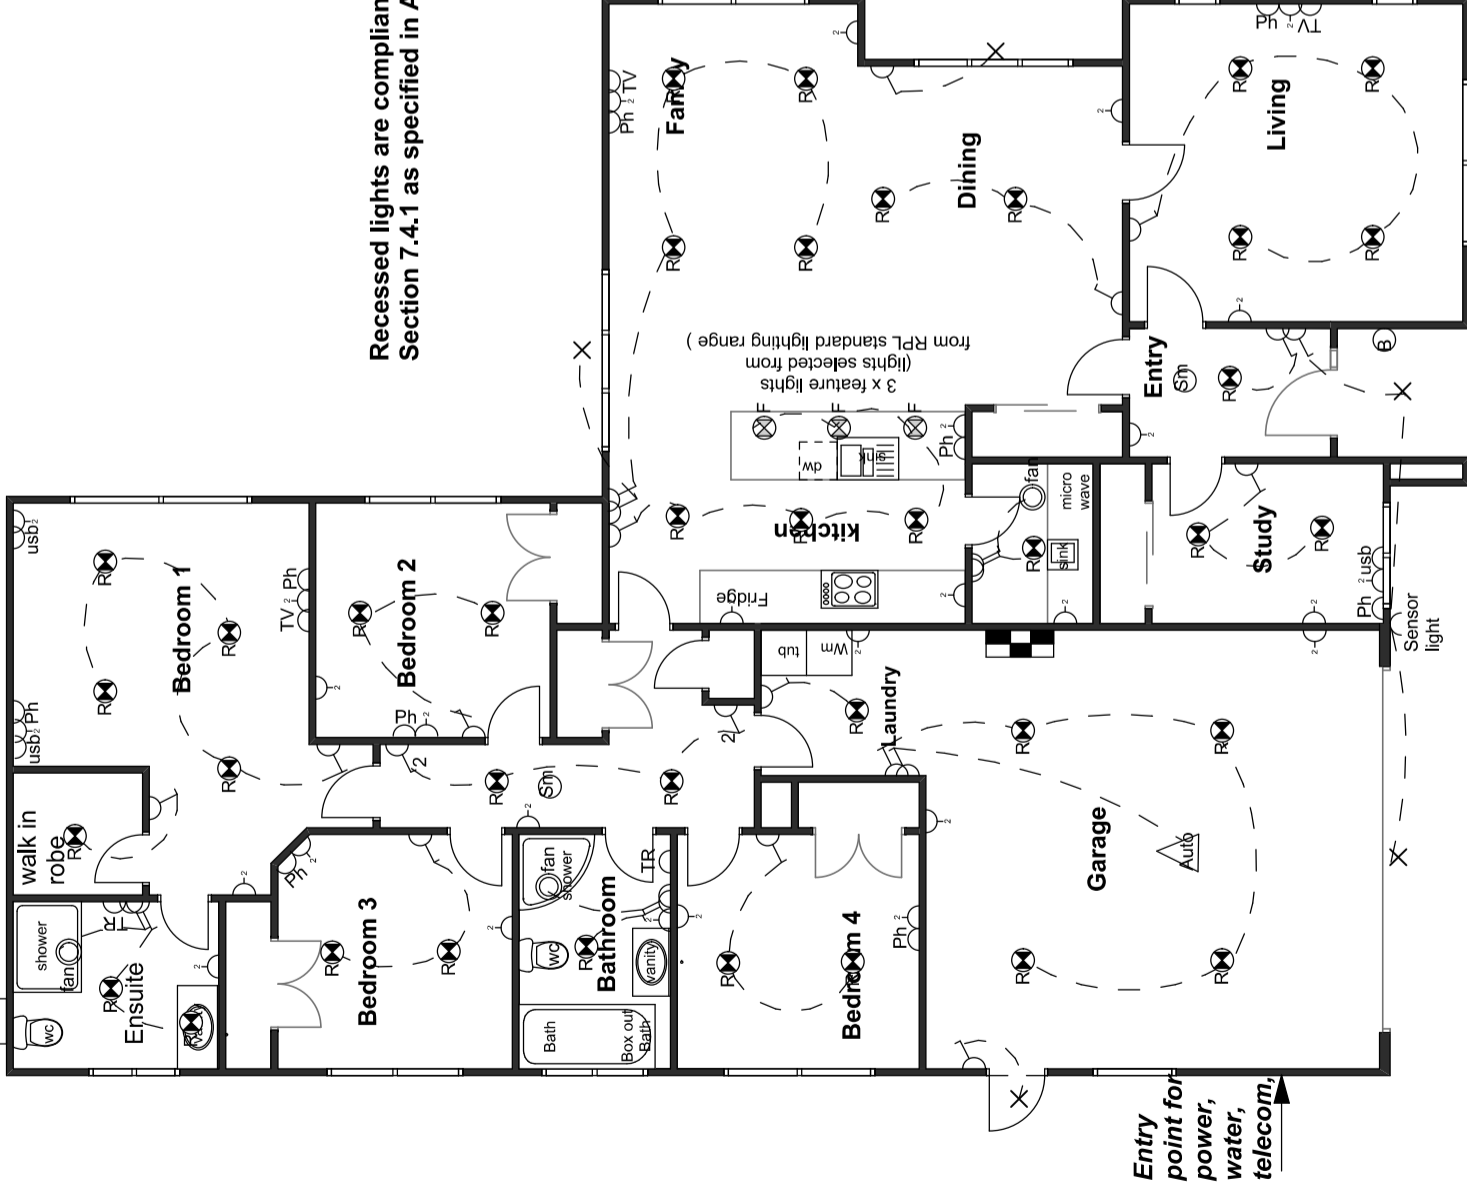

Recessed lights are compliant with NZBC CAS1
 Section 7.4.1 as specified in AS/NZS 60598.2.2

Ventilation:
 The mechanical ventilation for the bathrooms and scullery shall provide a minimum air change of 25 litres per second and should be wired to a switch.

 The external grille outlets and flashing shall be installed to meet the requirements of the NZBC clauses B2 Durability and E2 External Moisture and NZS 3604:2011

- KITCHEN ELECTRICAL**
 1 x hob point
 1 x Rangehood point
 1 x Fridge point
 1 x Waste disposal point
 1 x Dishwasher point
 1 x double power point
- SCULLERY**
 1 x double power point
 1 x Microwave point

ELECTRICAL LEGEND

- ⊗ R Recessed LED Downlight
- ⊗ F Kitchen Feature Light (standard)
- X Exterior LED Light
- ⌋ One way switch
- ⌋ 2 Two way switch
- ⌋ double power point
- Ph Phone point
- usb USB point
- TV TV point
- ⊗ fan Extractor Fan
- TR Towel Rail
- Auto Auto garage door opener
- Ⓟ Door Bell
- Ⓢ Smoke Detector
- ⚡ Switch Board
- ⌋ Sensor & Light

Electrical Plan

Russell Properties Ltd
 Churton Park Village
 107b Westchester Drive
 Churton Park, Wellington 6037
 Contact: Mike Russell ph:0274 482233
 email: mike@russellproperties.co.nz

Drawn by:
VAR Design,
Vicky Russell
 LBP No.: BP115030
 Design Class: D1

Wind zone: Extra High
 Earthquake zone: 3
 Ground: D&E

Plan number: 493
 Amendments:

Drawing title:
Electrical Plan

Drawing Number: **L 10**

Scale: **1:100**

Date: 25/02/2020

