


Proposed Property:

**Lot 855 Rochdale Drive
Churton Park
Wellington 6037**

Project #: 573

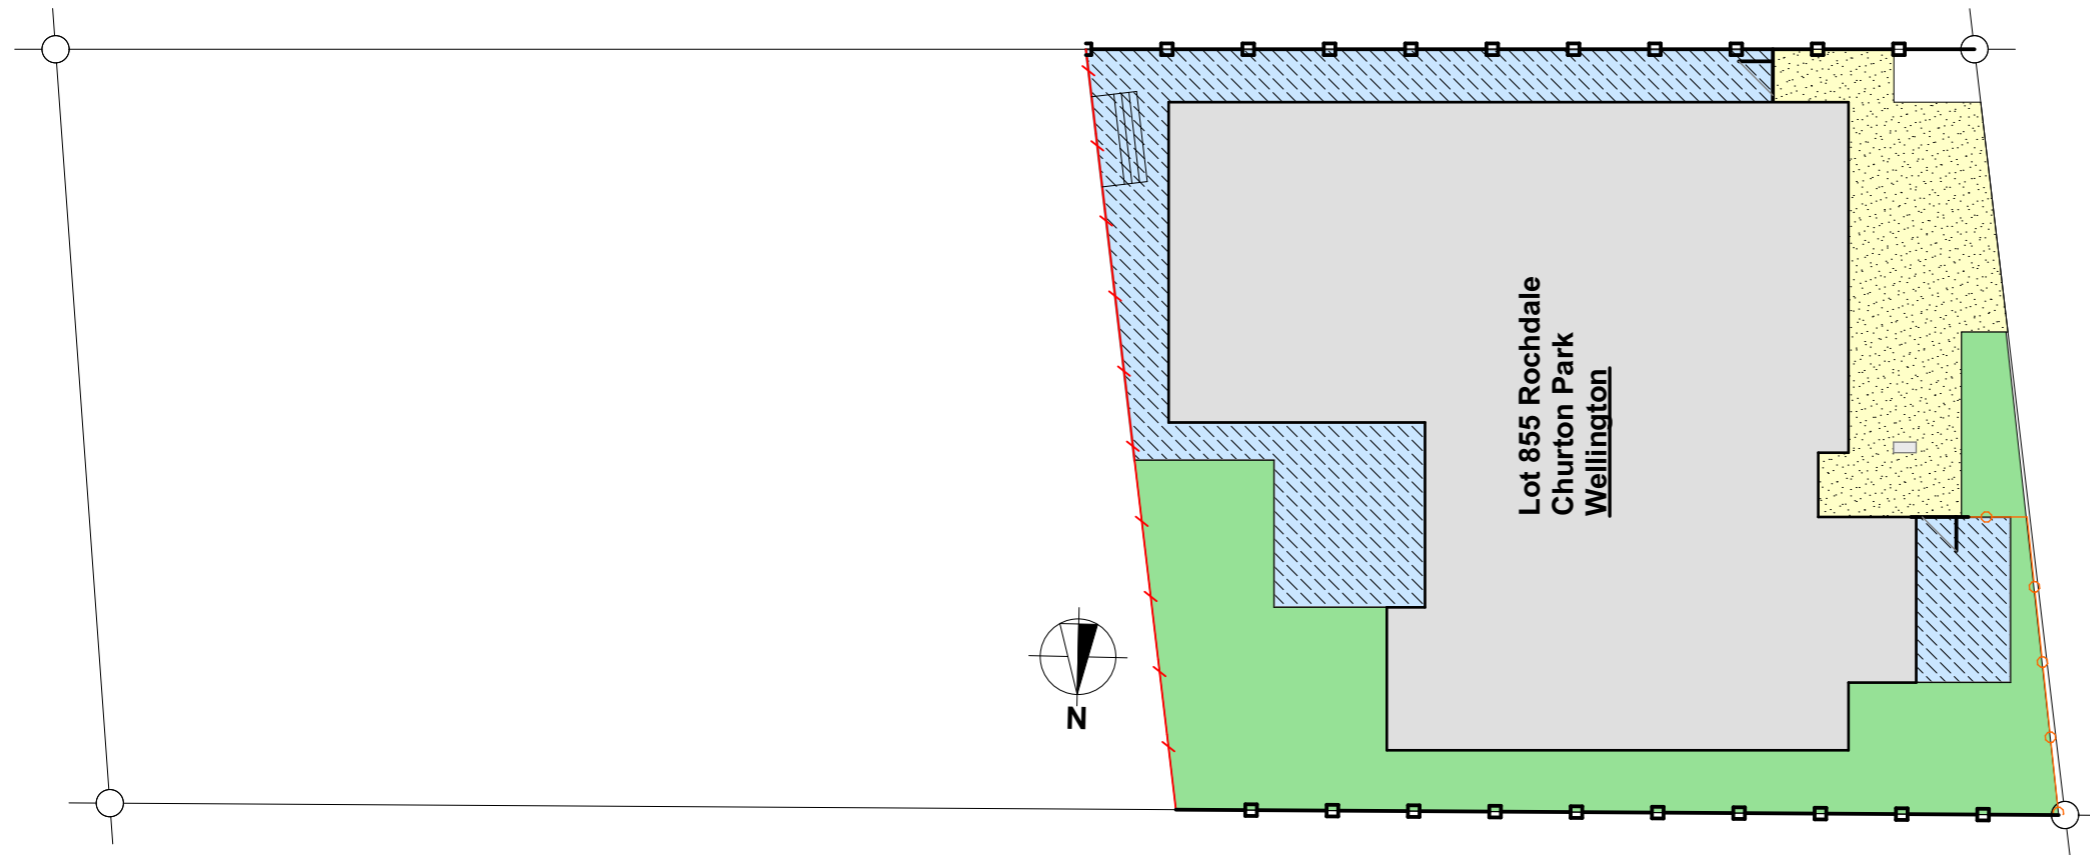

Key

	Exposed Concrete
	Brushed Concrete
	Topsoil with Hydroseed grass
	Gate
	Clothesline
	1.2m 50 or 75 x 25 Paling Fence
	1.5m 150 x 25 Paling Fence
	1.0m 50 x 50 Balustrade Fence
	Retaining Wall

Materials subject to supply.

All fences as built on site 6/8/2021

Barrier fence to be built on top of retaining wall if required to meet NZS for finished retaining wall height

Amendments:

L 01

Issue Date: 6/08/2021

Landscape Plan

scale: 1:200