






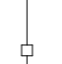



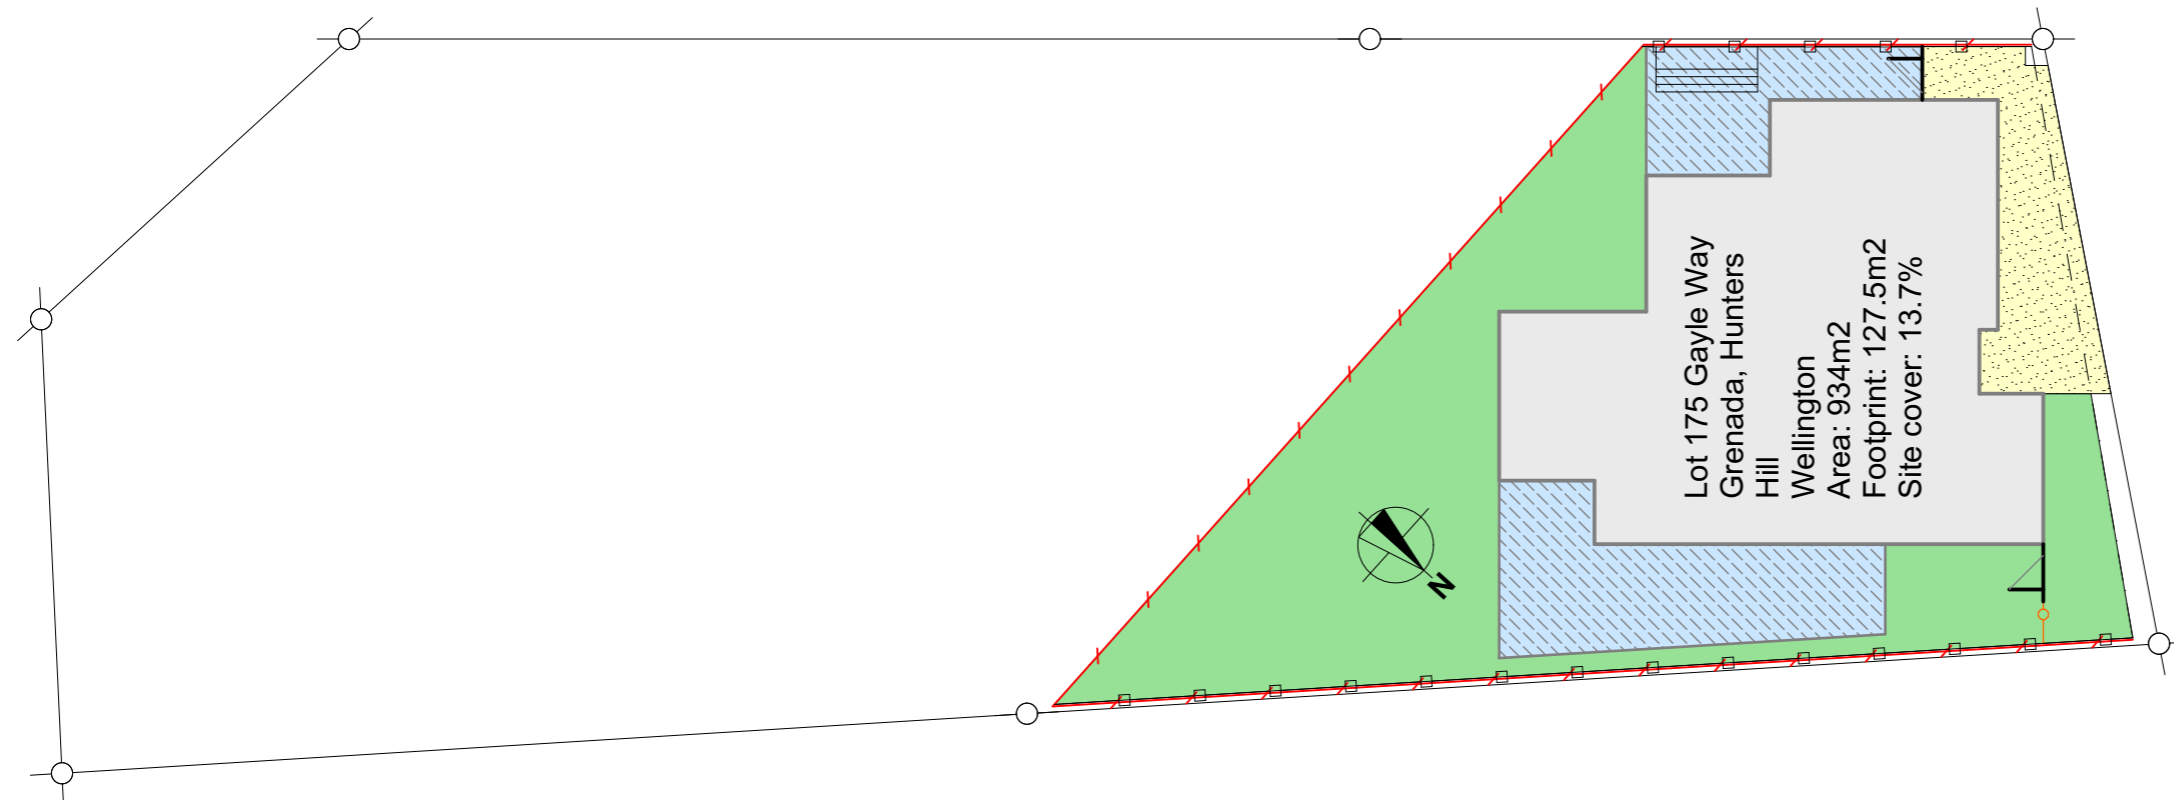
Proposed Property:

**Lot 175 Gayle Way
Grenada, Hunters Hill
Wellington 6037**

Project #: 523 Designer: Vicky Russell
LBP BP115030 (D1)

*Extra High Wind Zone
Earthquake Zone 3
Ground: D&E*

Key	
	Exposed Concrete
	Brushed Concrete
	Topsoil with SOE grass
	Gate
	Clothesline
	1.2m 50 x 20 Paling Fence
	1.5m 150 x 25 Paling Fence
	1.0m 50 x 50 Paling Fence
	Retaining Wall



Amendments:

L 01 Issue Date: 9/10/2020

LANDSCAPE PLAN

scale: 1:200