


Proposed Property:

**Lot 186 Atherton Tce  
Churton Park  
Wellington 6037**

Project #: 524 Designer: Vicky Russell  
TUI specification LBP BP115030 (D1)

*Extra High Wind Zone  
Earthquake Zone 3  
Ground: D&E*

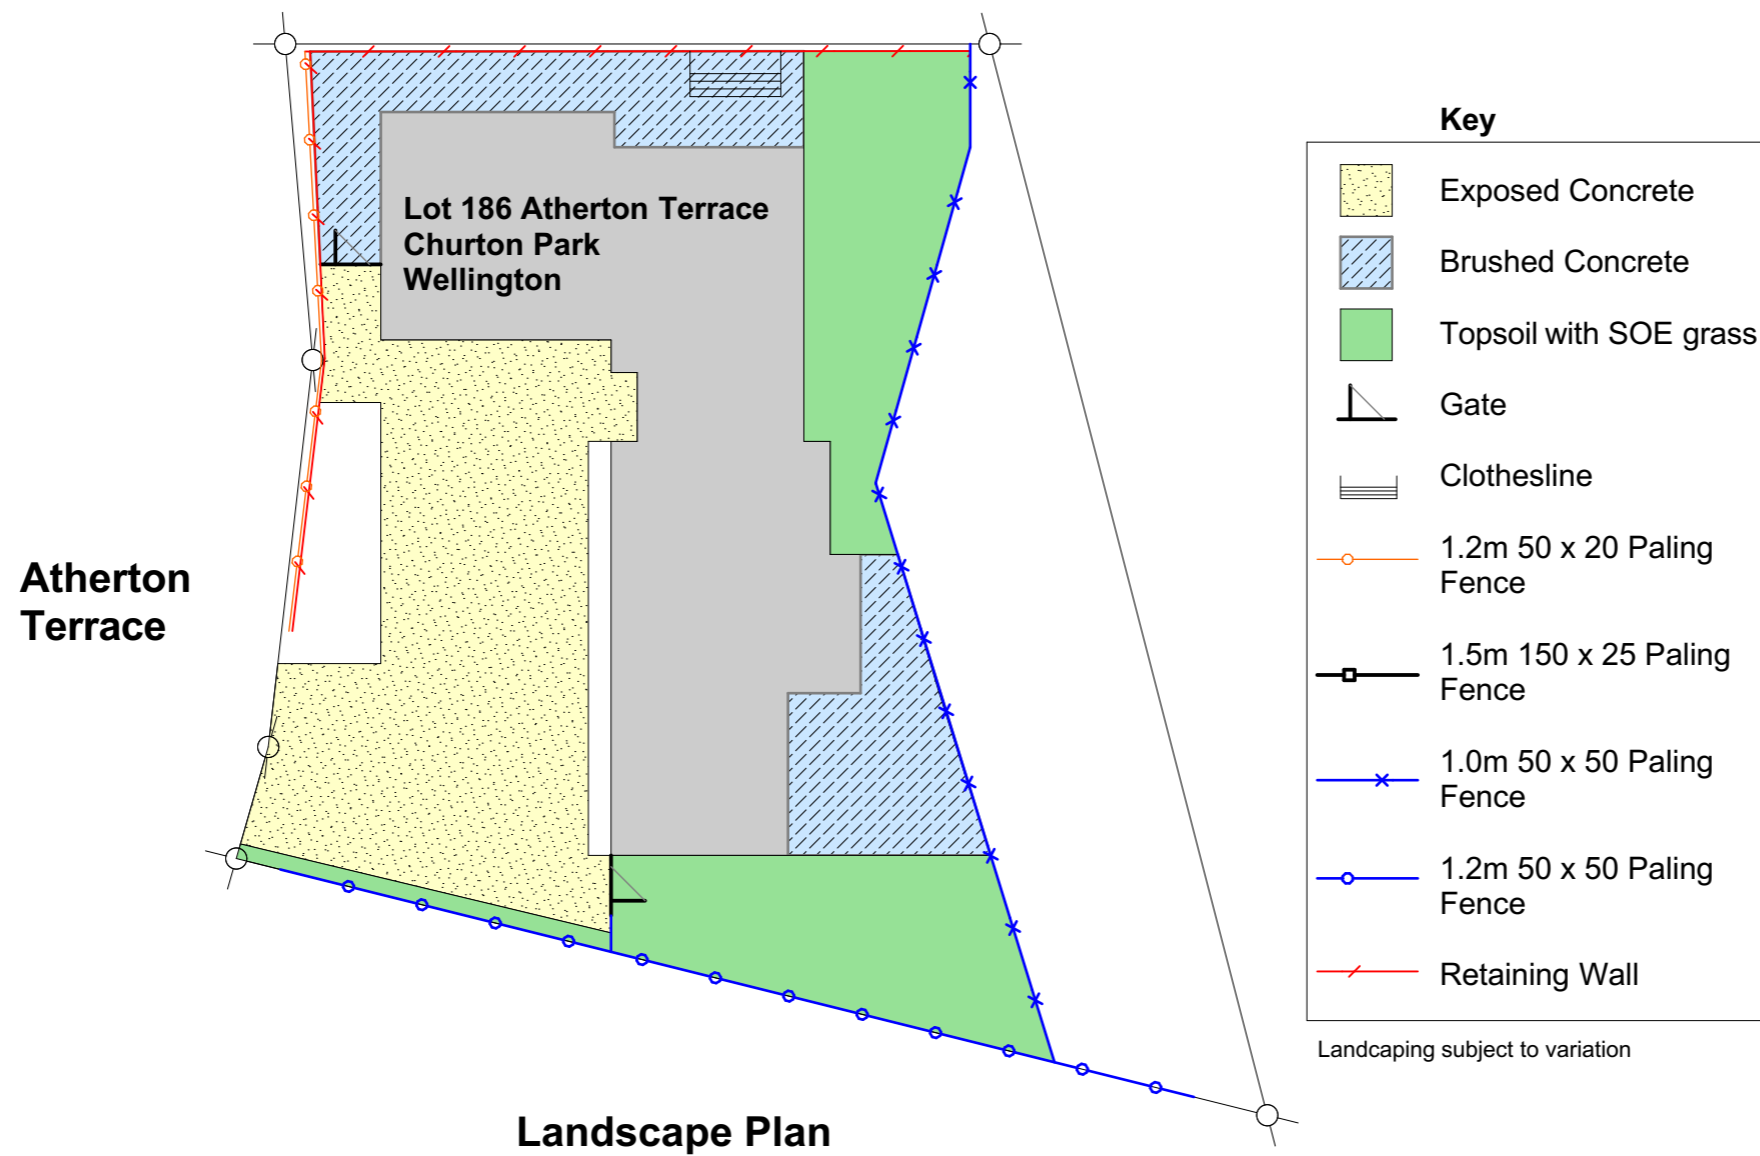

**Landscape Plan**

Amendments:

L 01 Issue Date: 17/11/2020

Landscape Plan

scale: 1:200