


Proposed Property:
Lot 176 Gayle Way
Grenada, Hunters Hill
Wellington, 6037

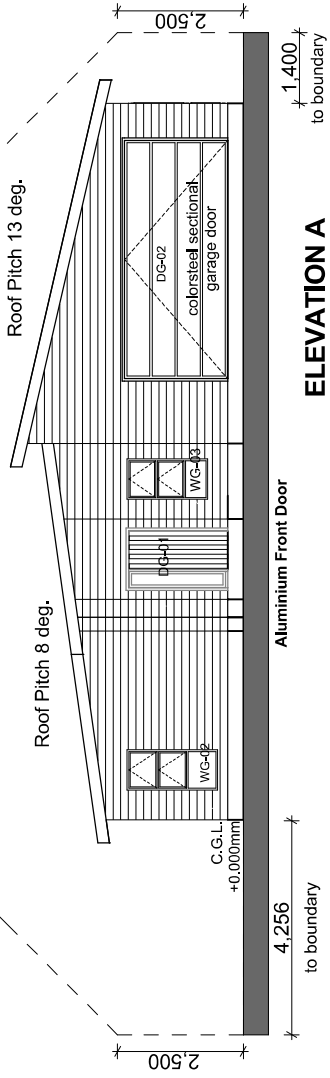

ELEVATION A

Engineered timber retaining walls 1.0m to 1.5m high
 Nova coil drainage behind wall, draining to sumps

F.F.L. +0.310mm

Aluminium Front Door

Roof Pitch 8 deg.

Roof Pitch 13 deg.

DG-02
 colorsteel sectional garage door

DG-01

WG-08

WG-09

WG-10

WG-13

WG-01

Driveway levels as per site plan

ELEVATION B

6,961

Wind zone: Extra High
 Earthquake zone: 3
 Ground: D&E



Drawn by:
VAR Design,
Vicky Russell
 LBP No.: BP115030
 Design Class: D1



Plan number: **520**
 Amendments:

Drawing title:
Elevations A & B

Date: 8/04/2020

Drawing Number: **L 03** Scale: **1:100**

Proposed Property:
Lot 176 Gayle Way
Grenada, Hunters Hill
Wellington, 6037

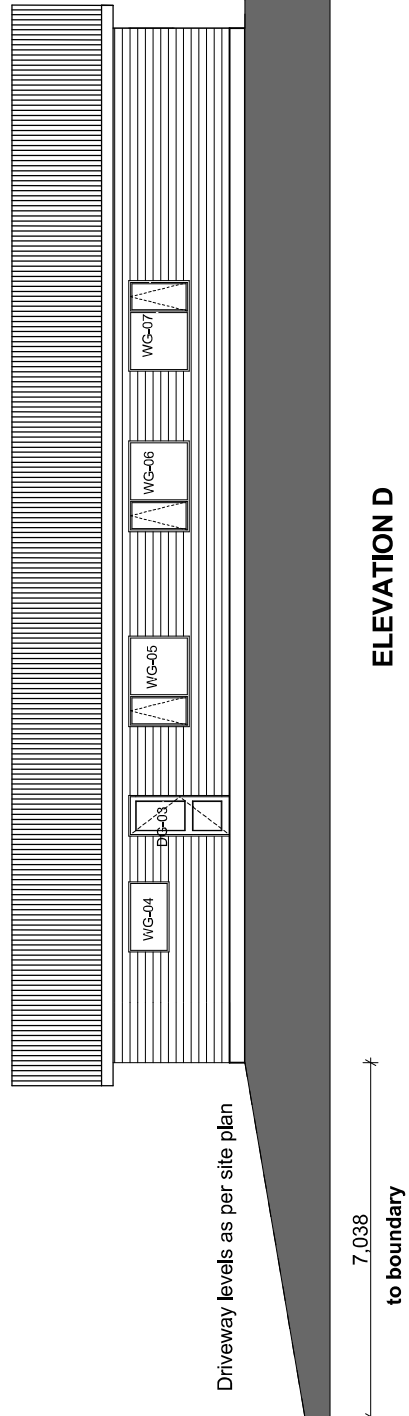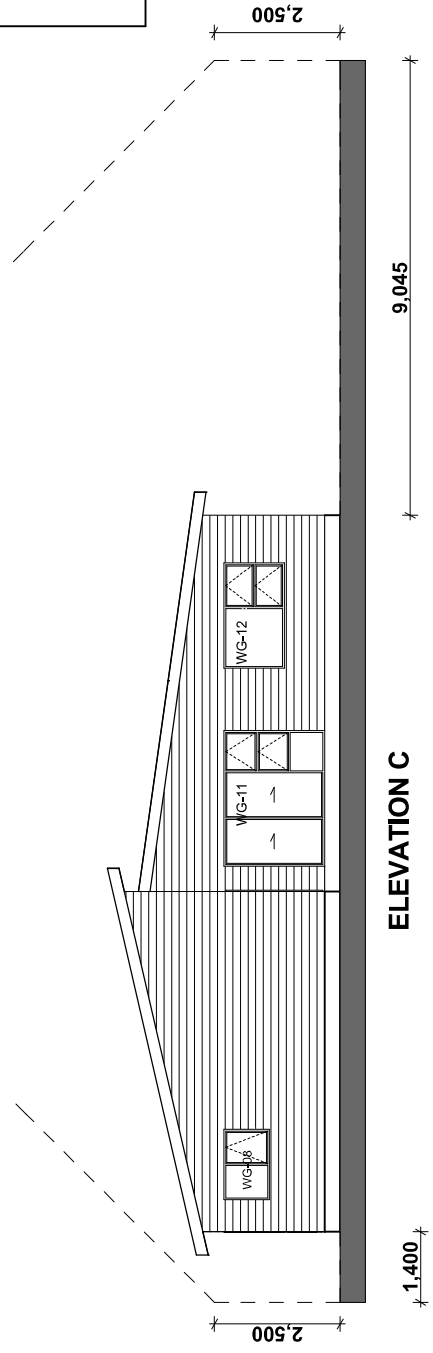

Engineered timber retaining walls 1.0m to 1.5m high
 Nova coil drainage behind wall, draining to sumps

Wind zone: Extra High
 Earthquake zone: 3
 Ground: D&E



Drawn by:
VAR Design,
Vicky Russell
 LBP No.: BP115030
 Design Class: D1

Plan number: **520**
 Amendments:

Drawing title:
Elevations C & D

Date: 8/04/2020

Drawing Number: **L 04**

Scale: **1:100**

Proposed Property:

**Lot 176 Gayle Way
Grenada, Hunters Hill
Wellington, 6037**

ELECTRICAL LEGEND

- ⊗ R Recessed LED Downlight
- ⊗ F Kitchen Feature lighting
- X Exterior LED Light
- ⌋ One way switch
- 2 ⌋ Two way switch
- ⌋ double power point
- Ph Phone point
- usb USB point
- TV TV point
- ⊗ fan Extractor Fan
- TR Towel Rail
- Auto Auto garage door opener
- Ⓟ Door Bell
- 50 Smoke Detector
- ⊠ Switch Board
- ⊗ Sensor & Light

SMOKE DETECTORS:

Smoke alarms to be installed within 3m from all bedroom doors and must be audible within the rooms with the doors shut. Smoke alarms must have both a hush facility to silence the alarm with min. of 60 seconds and a test facility. Smoke alarms may be battery powered.

Note: Recessed lights are compliant with NZBC CAS1 section 7.4.1 as specified in AS/NZS 60598.2.2

Wind zone: Extra High
Earthquake zone: 3
Ground: D&E

**RUSSELL
PROPERTIES**

Drawn by:
**VAR Design,
Vicky Russell
LBP No.: BP115030
Design Class: D1**

Plan number: **520**
Amendments:

Drawing title: **Electrical Plan**
Date: 8/04/2020

Drawing Number: **L 11**
Scale: **Not to scale**

**Electrical Plan
Not to scale**

KITCHEN ELECTRICAL

- 1 x hob point
- 1 x Rangehood point
- 1 x Microwave point
- 1 x Fridge point
- 1 x Waste disposal point
- 1 x Dishwasher point

