


kitchen
contours

sales@kitchencontours.co.nz

379 wicksteed street, wanganui 4500 • p. 06 345 1840 • f. 06 345 1841

#2 LOT 313 PORTMORE
Printed on: 25/01/17
Drawn by: GABRIELLE
V 8


600 — 583.5 — 583.5 — 583.5

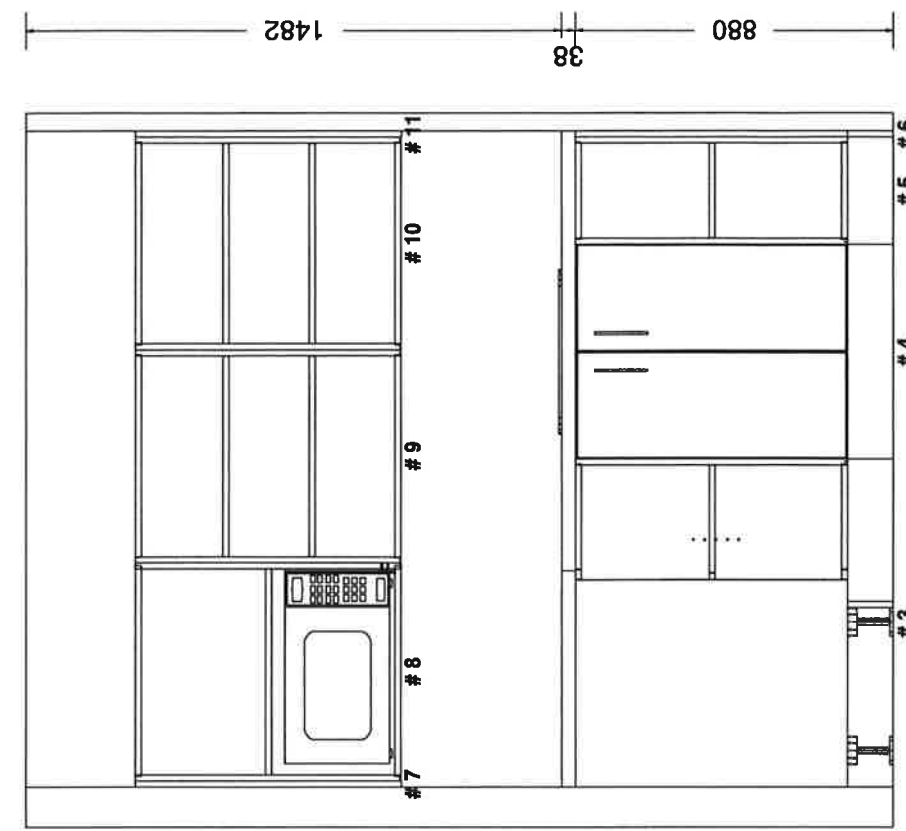

900 — 589 — 294.5 — 16.5

329 — 865.5 — 605.5

1800

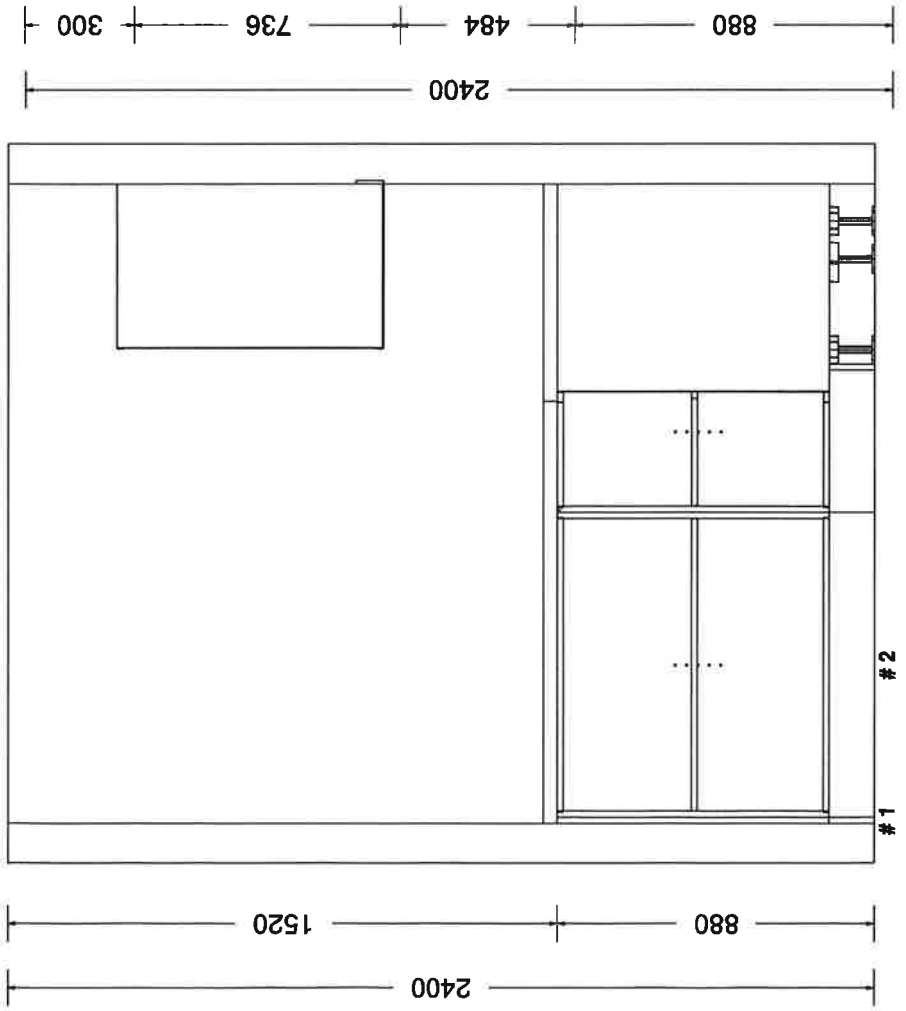



16.5 — 834.5 — 900 — 1751



sales@kitchencontours.co.nz

379 wicksteed street, wanganui 4500 • p. 06 345 1840 • f. 06 345 1841


#2 LOT 313 PORTMORE
Printed on: 25/01/17
Drawn by: GABRIELLE
V 8

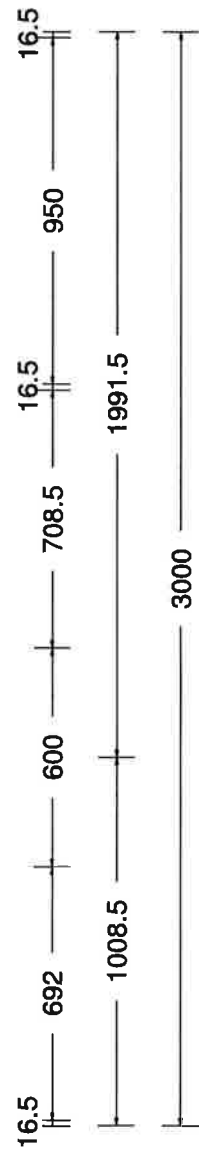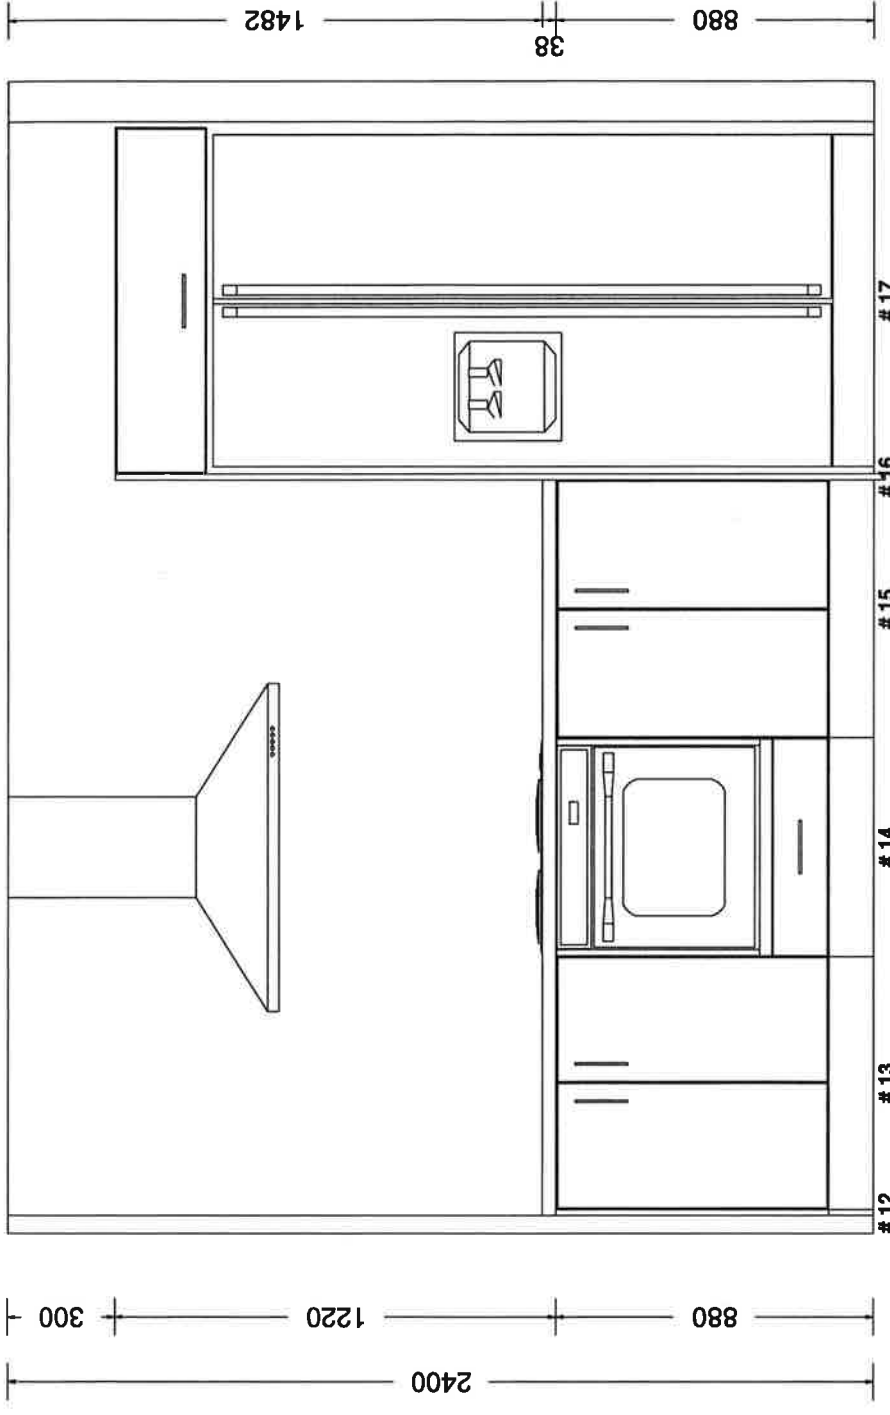

sales@kitchencontours.co.nz

379 wicksteed street, wanganui 4500 • p. 06 345 1840 • f. 06 345 1841

#2 LOT 313 PORTMORE
Printed on: 25/01/17
Drawn by: GABRIELLE
V 8

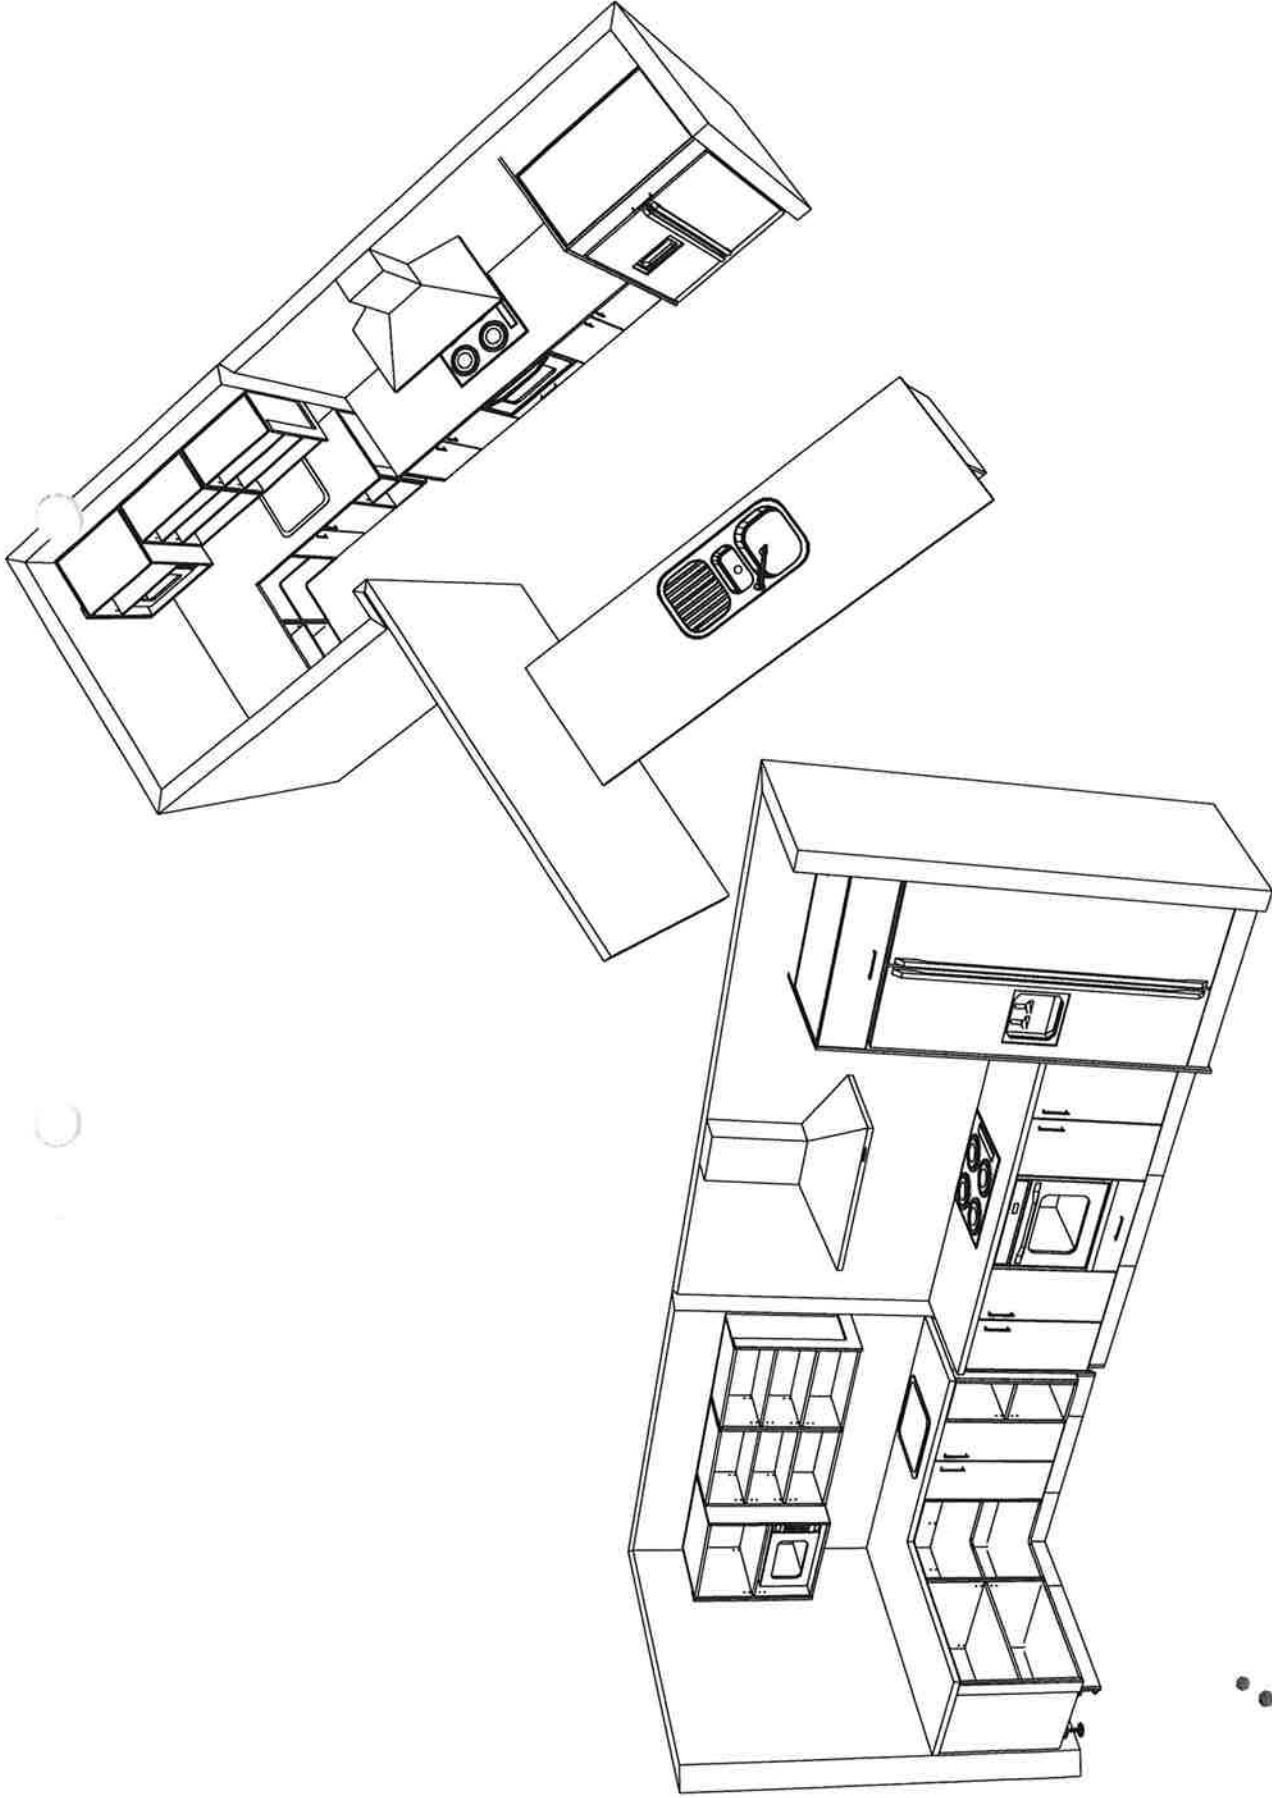

sales@kitchencontours.co.nz

379 wicksteed street, wanganui 4500 • p. 06 345 1840 • f. 06 345 1841

#2 LOT 313 PORTMORE

Printed on: 25/01/17

Drawn by: GABRIELLE

V 8