



Finch Plan 2312

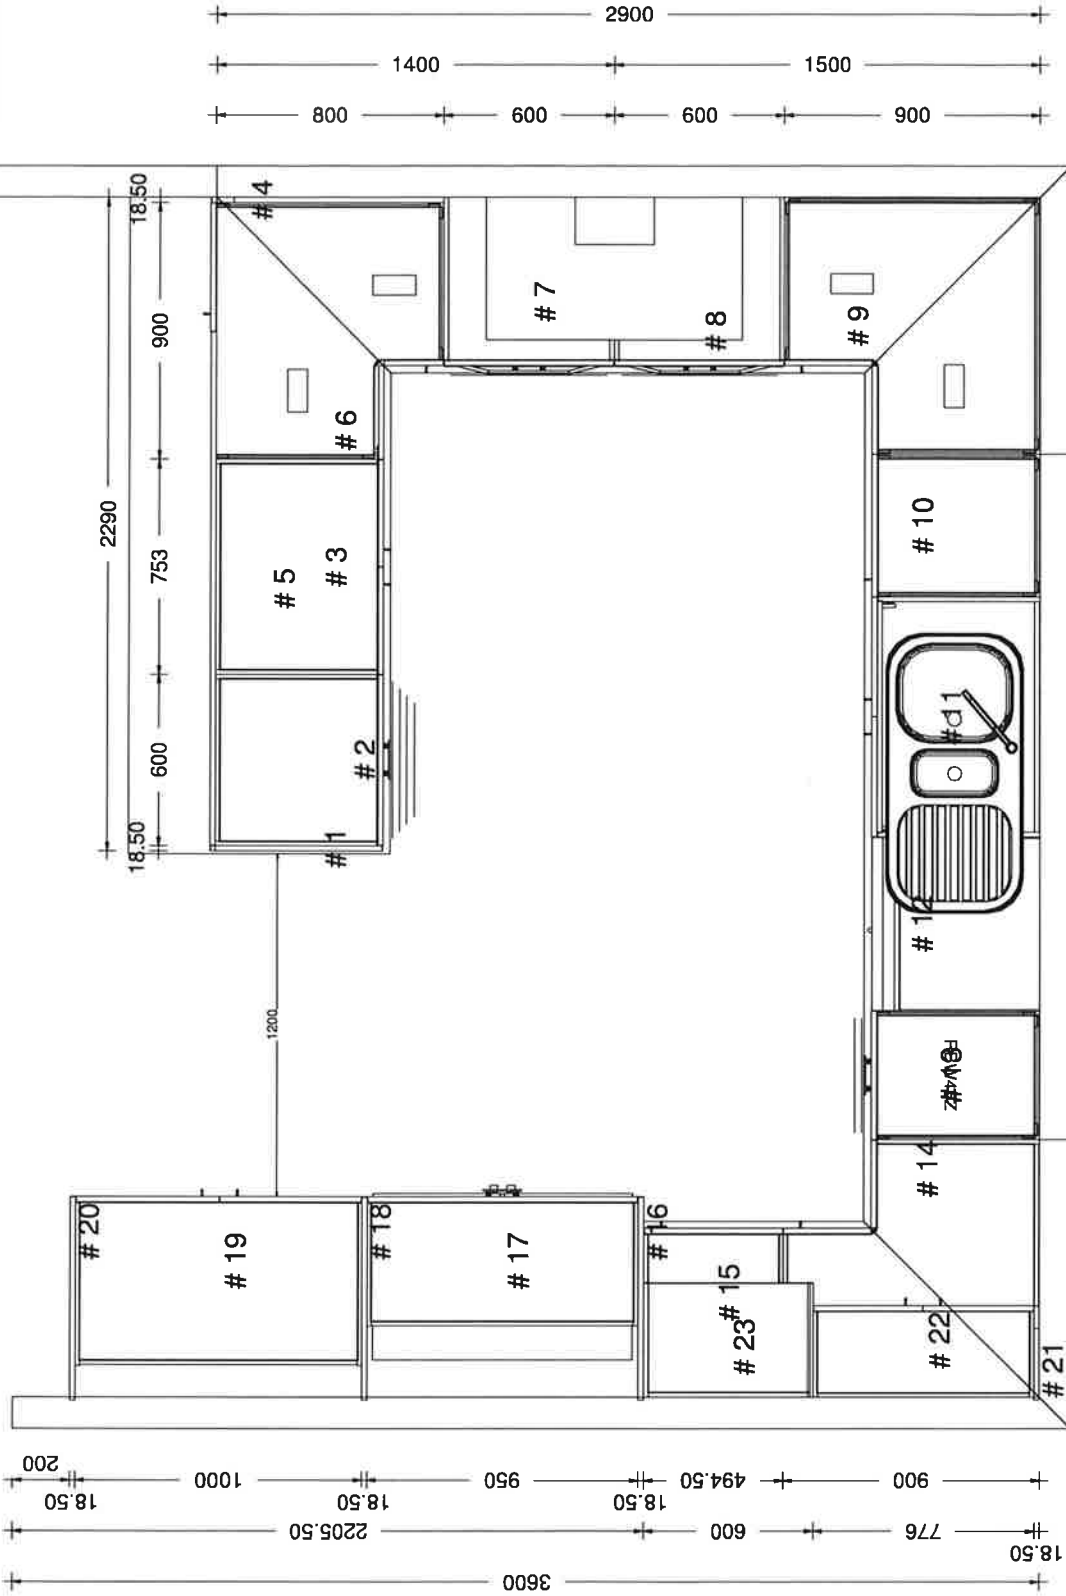

sales@kitchencontours.co.nz

379 wicksteed street, wangantui 4500 • p. 06 345 1840 • f. 06 345 1841



#2 LOT 698 MAULDETH	
Printed on: 21/02/18	v 10
Drawn by: TOM	

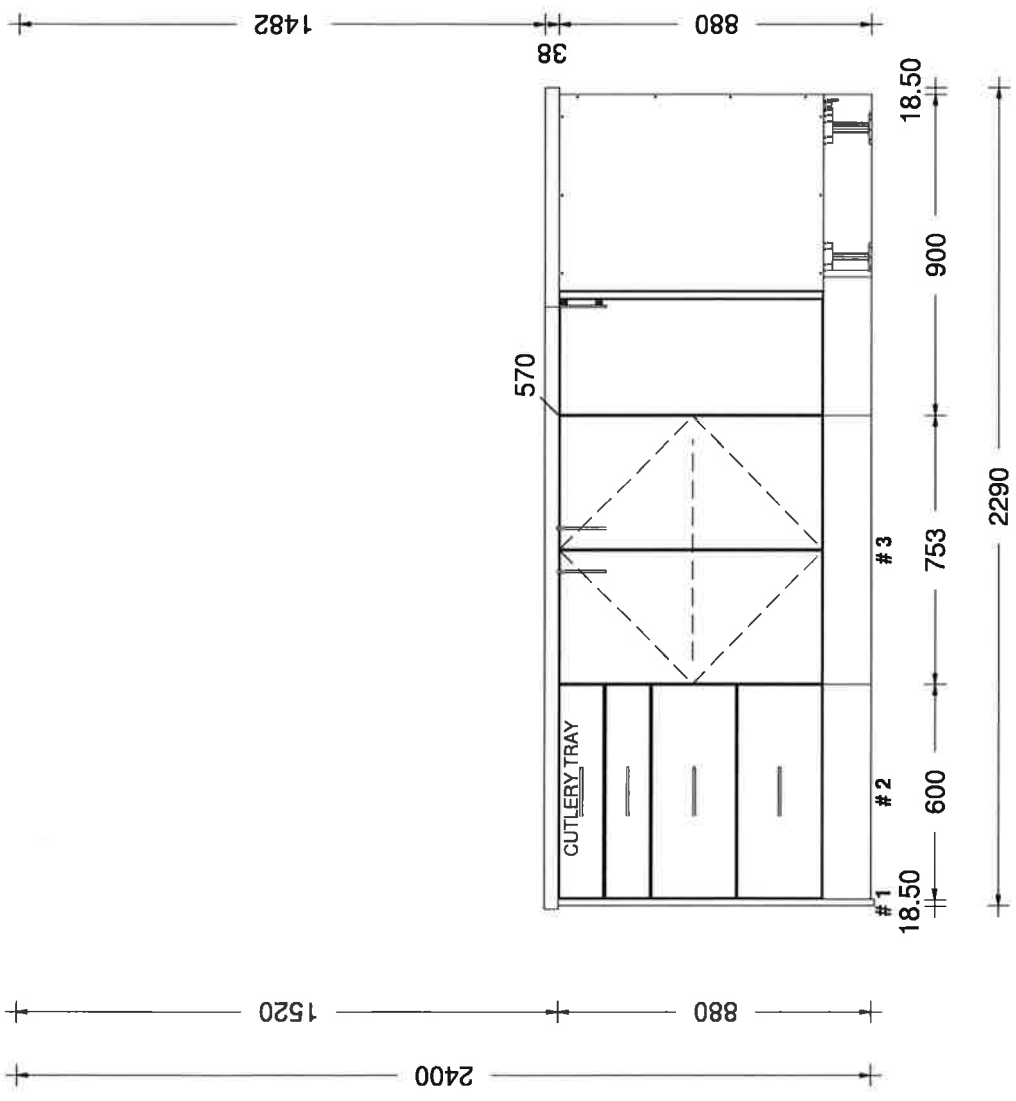

sales@kitchencontours.co.nz

379 Wicksteed Street, Wangimātā 4500 • P. 06 345 1840 • F. 06 345 1841


#2 LOT 698 MAULDETH	
Printed on: 21/02/18	
Drawn by: TOM	
V 10	

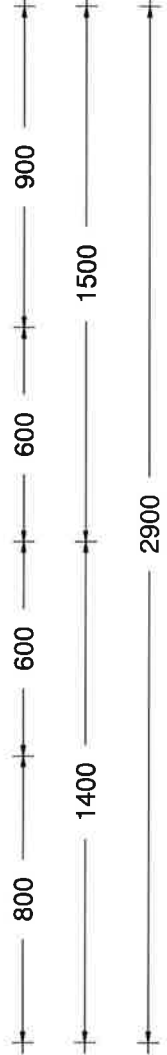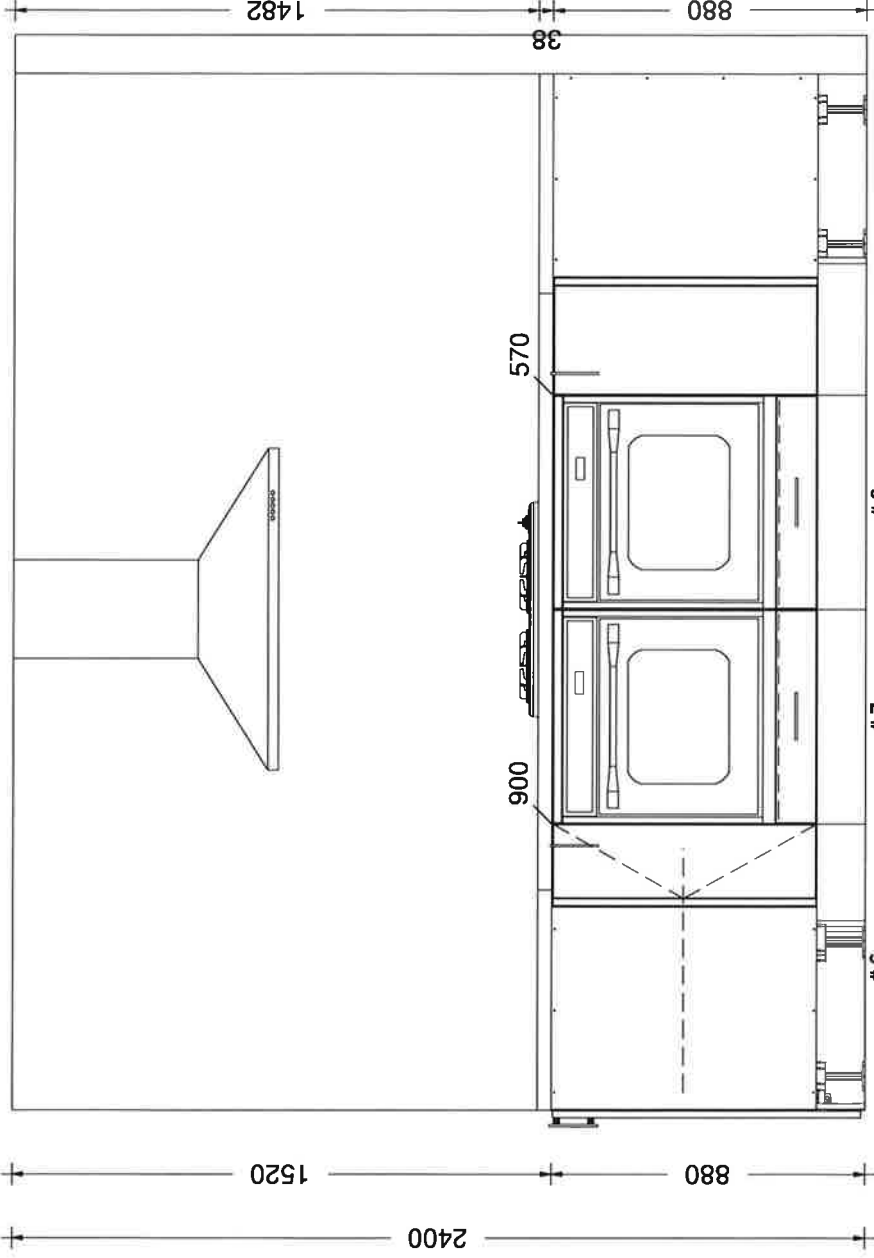

sales@kitchencontours.co.nz

379 wicksteed street, wangamui 4500 • p. 06 345 1840 • f. 06 345 1841


#2 LOT 698 MAULDETH	
Printed on: 21/02/18	
Drawn by: TOM	
v 10	

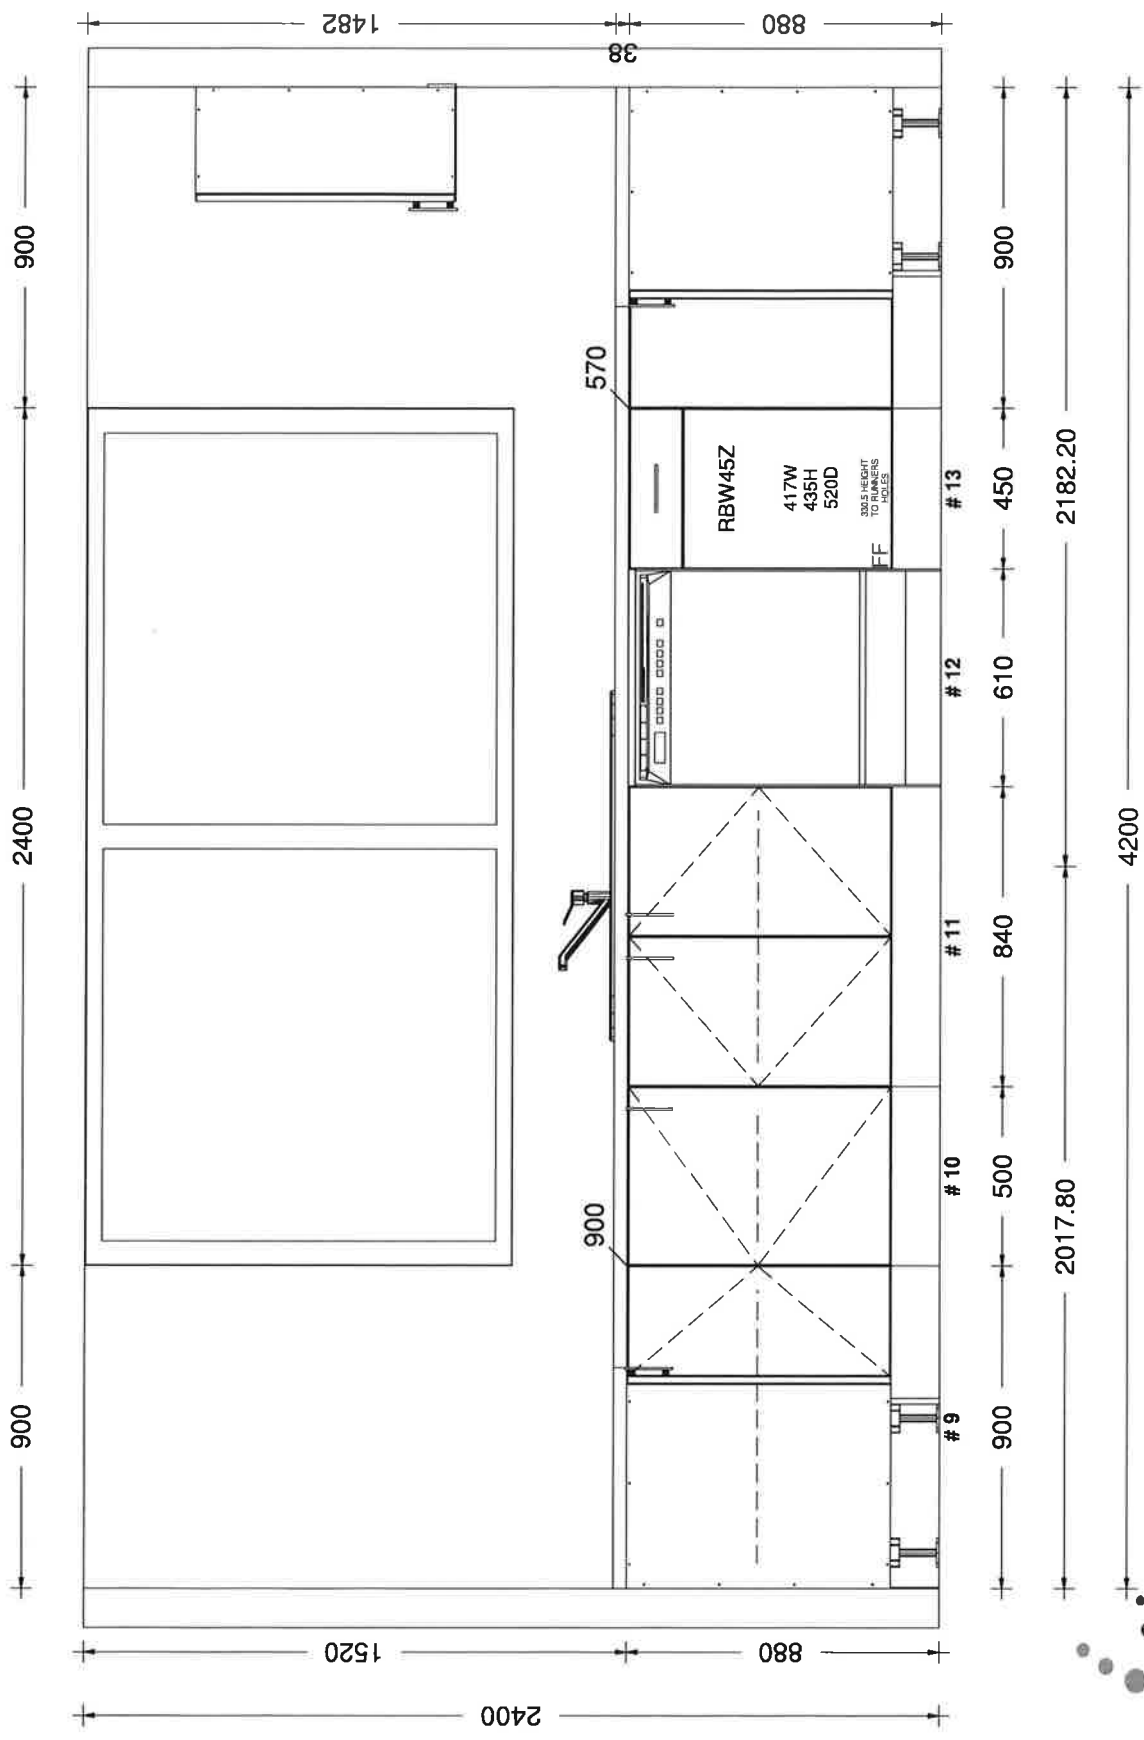

sales@kitchencontours.co.nz

379 wicksteed street, wanganui 4500 • p. 06 345 1840 • f. 06 345 1841

#2 LOT 698 MAULDETH	
Printed on: 21/02/18	
Drawn by: TOM	
V 10	

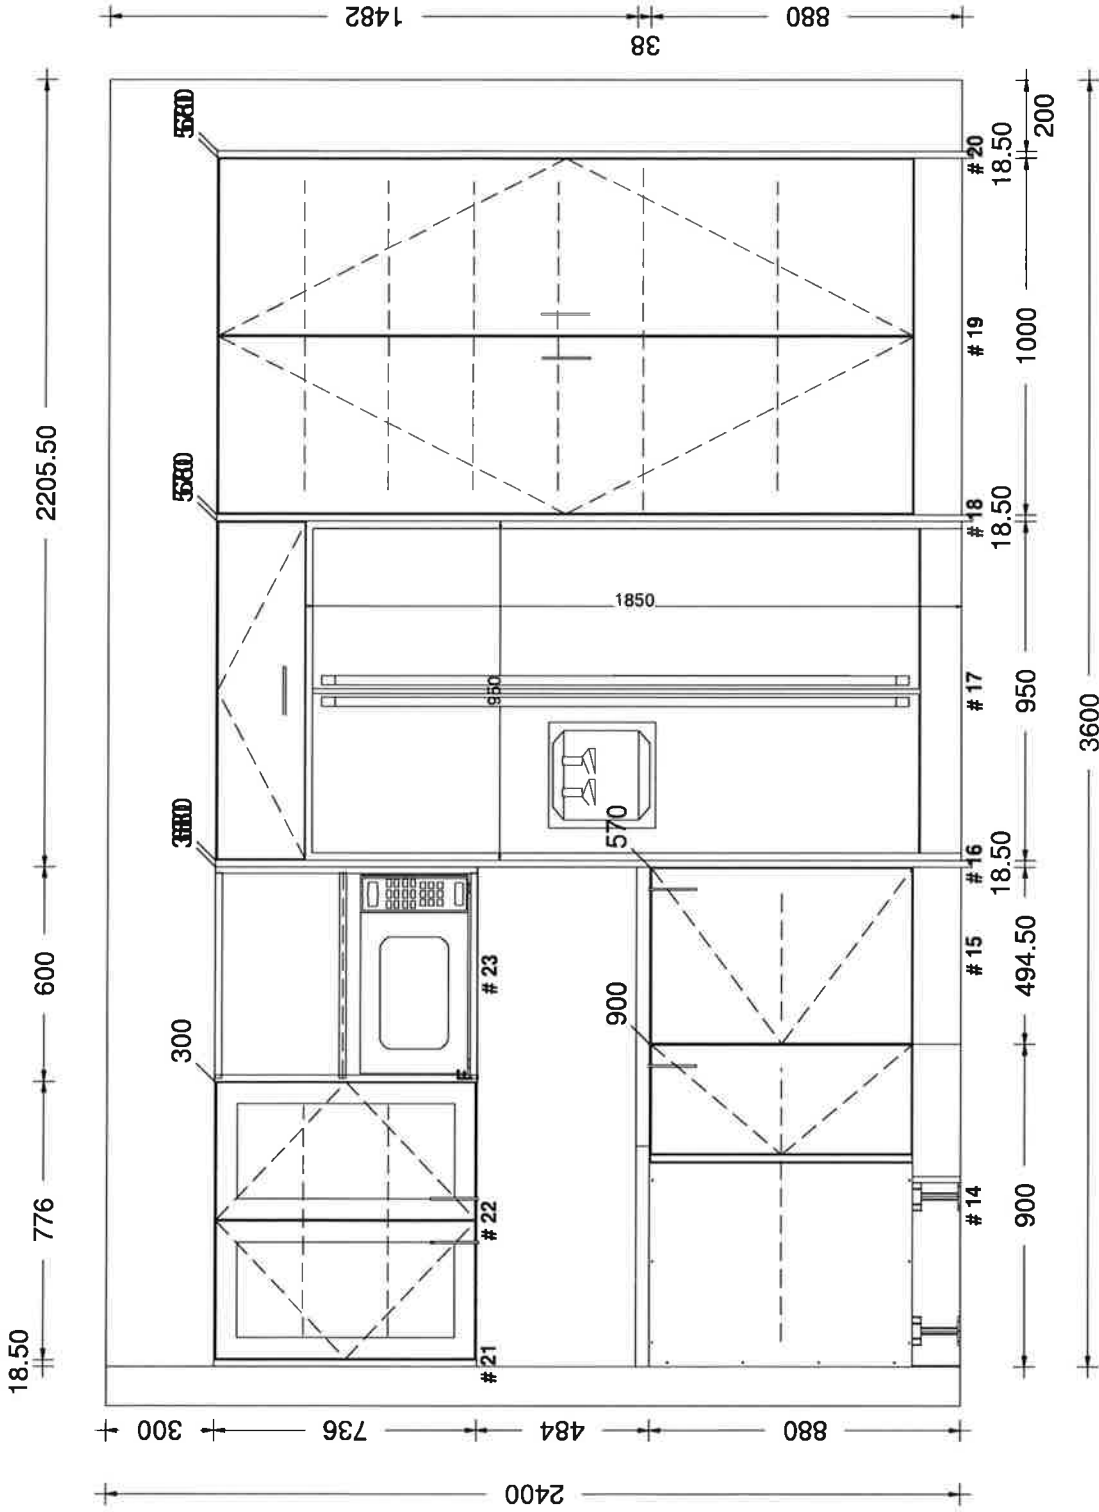

sales@kitchencontours.co.nz


379 wicksteed street, wangamui 4500 • p. 06 345 1840 • f. 06 345 1841

#2 LOT 698 MAULDETH

Printed on: 21/02/18

Drawn by: TOM

v 10

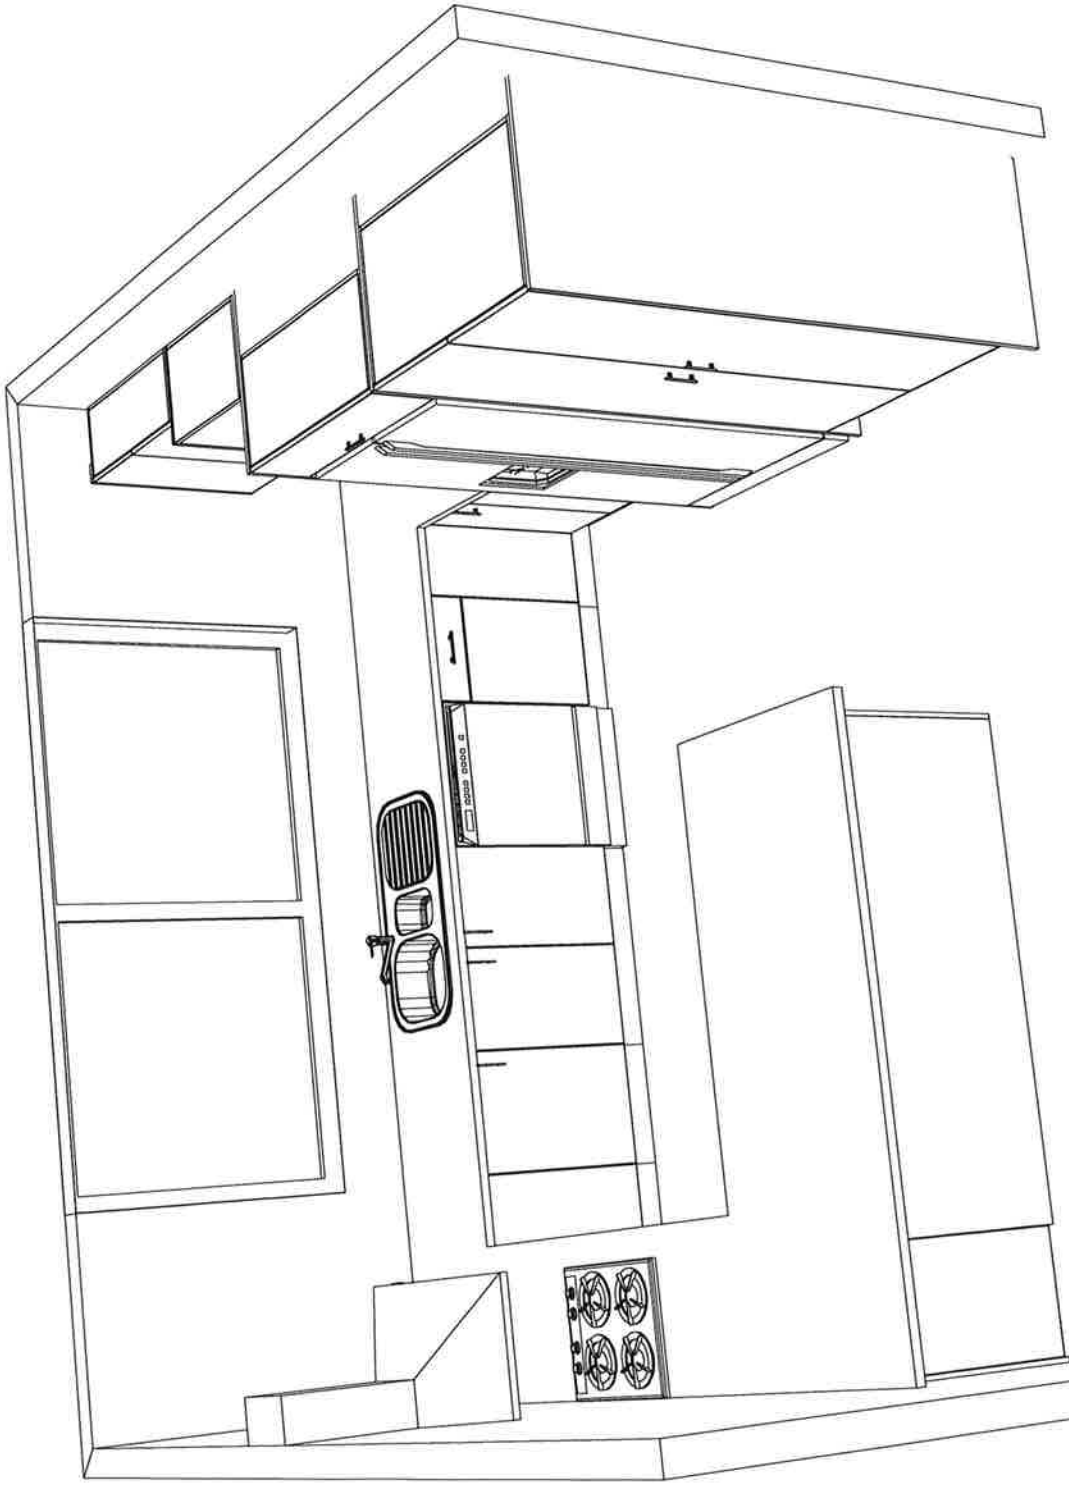

kitchen
contours

sales@kitchencontours.co.nz

379 wicksteed street, wangamui 4500 • p. 06 345 1840 • f. 06 345 1841

#2 LOT 698 MAULDETH

Printed on: 21/02/18

Drawn by: TOM

v 10