



PLAN A

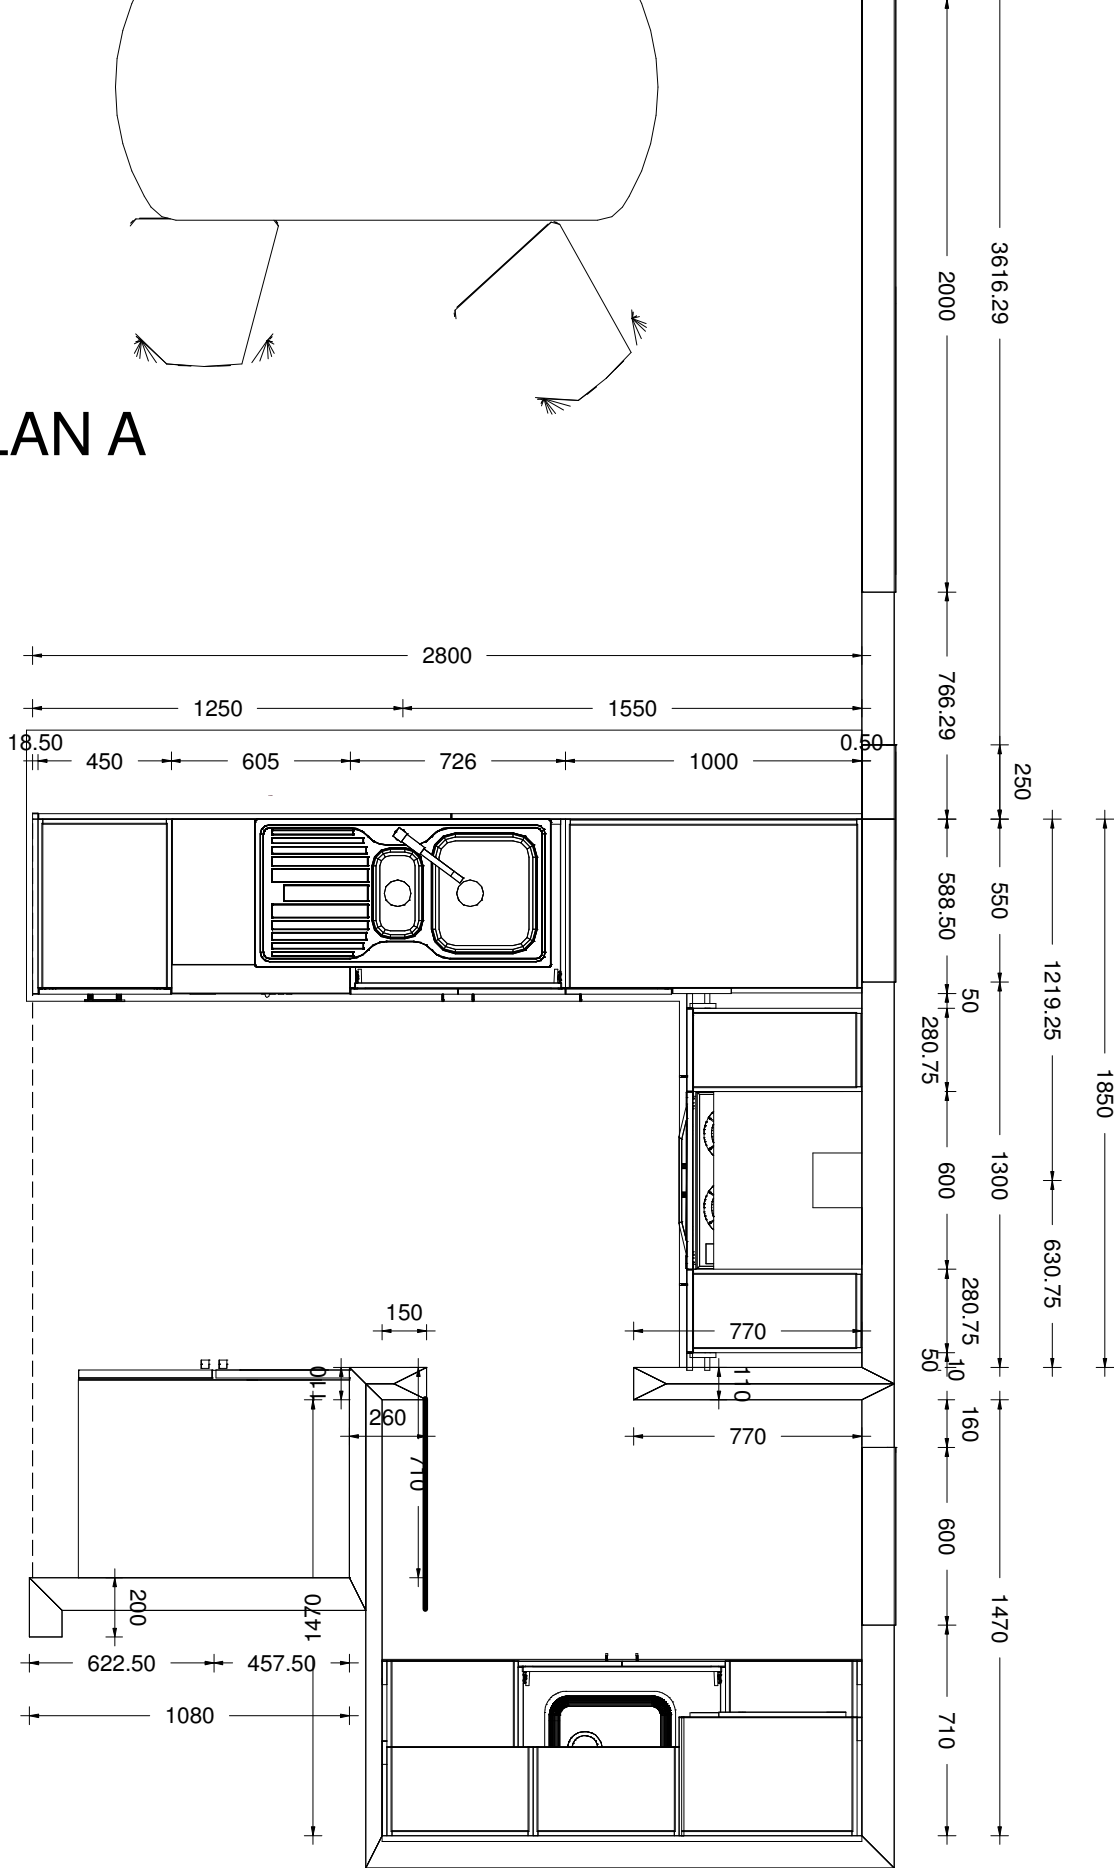

PLAN B

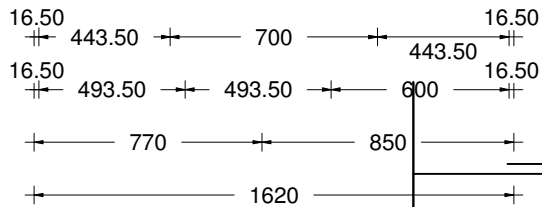

LOT 121 AMESBURY


Printed on: 17/09/20

Drawn by: DENNY

v 11

sales@kitchencontours.co.nz


16.50 600 493.50 493.50 16.50

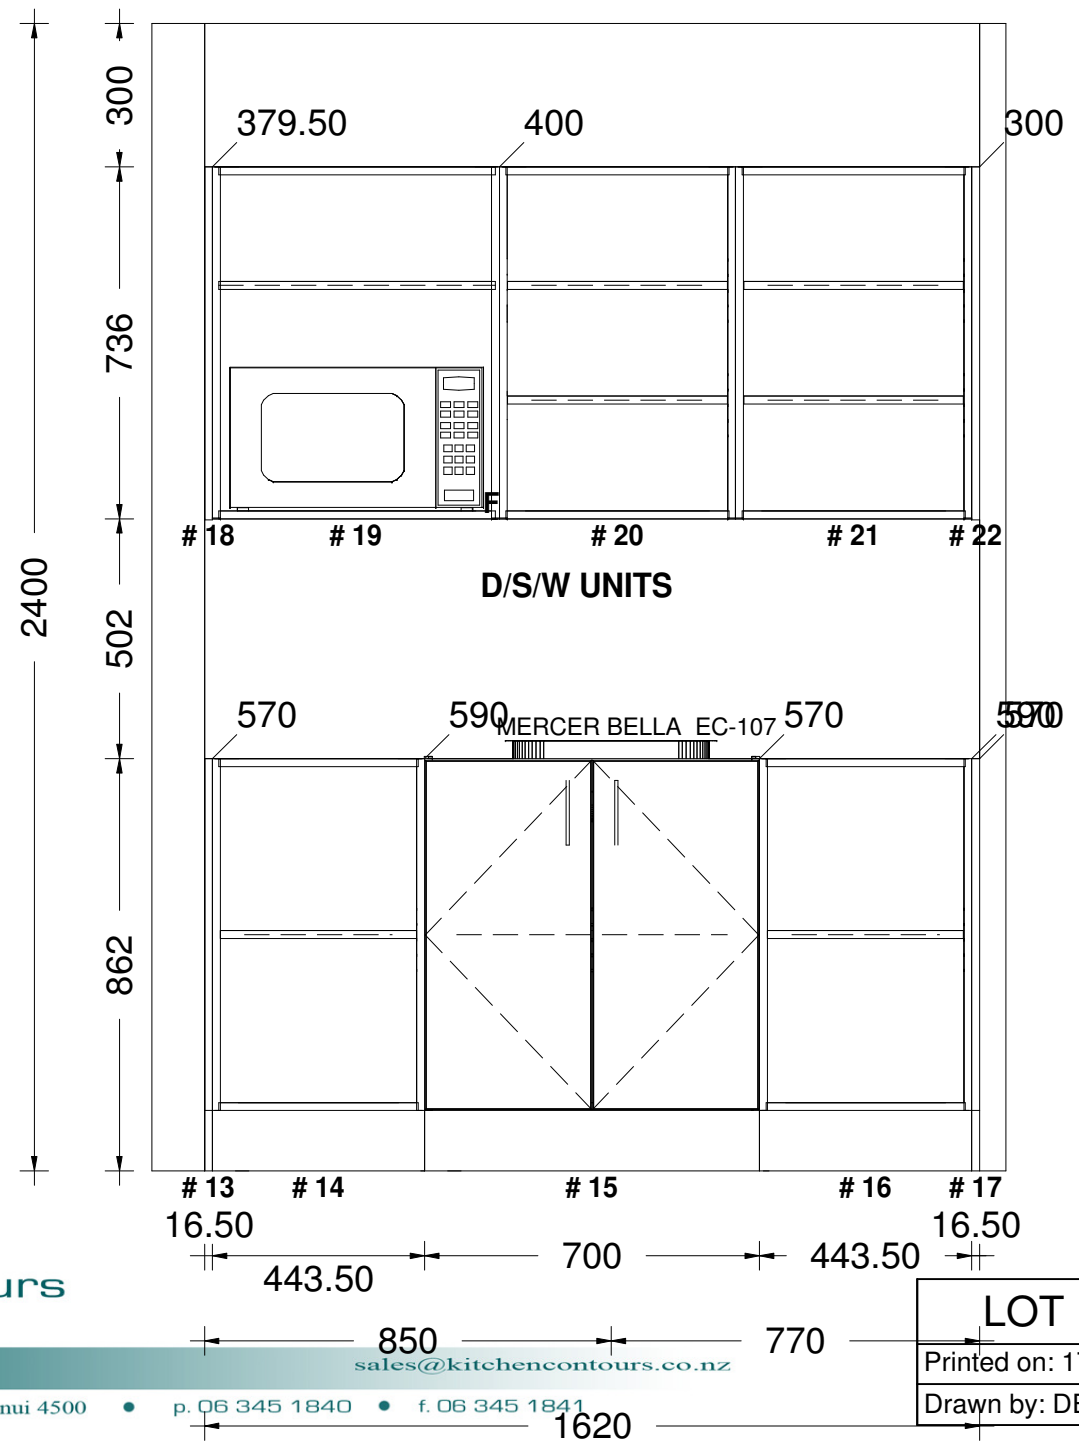

sales@kitchencontours.co.nz

379 wicksteed street, wanganui 4500 • p. 06 345 1840 • f. 06 345 1841

LOT 121 AMESBURY PLAN (A)	
Printed on: 17/09/20	
Drawn by: DENNY	v 11

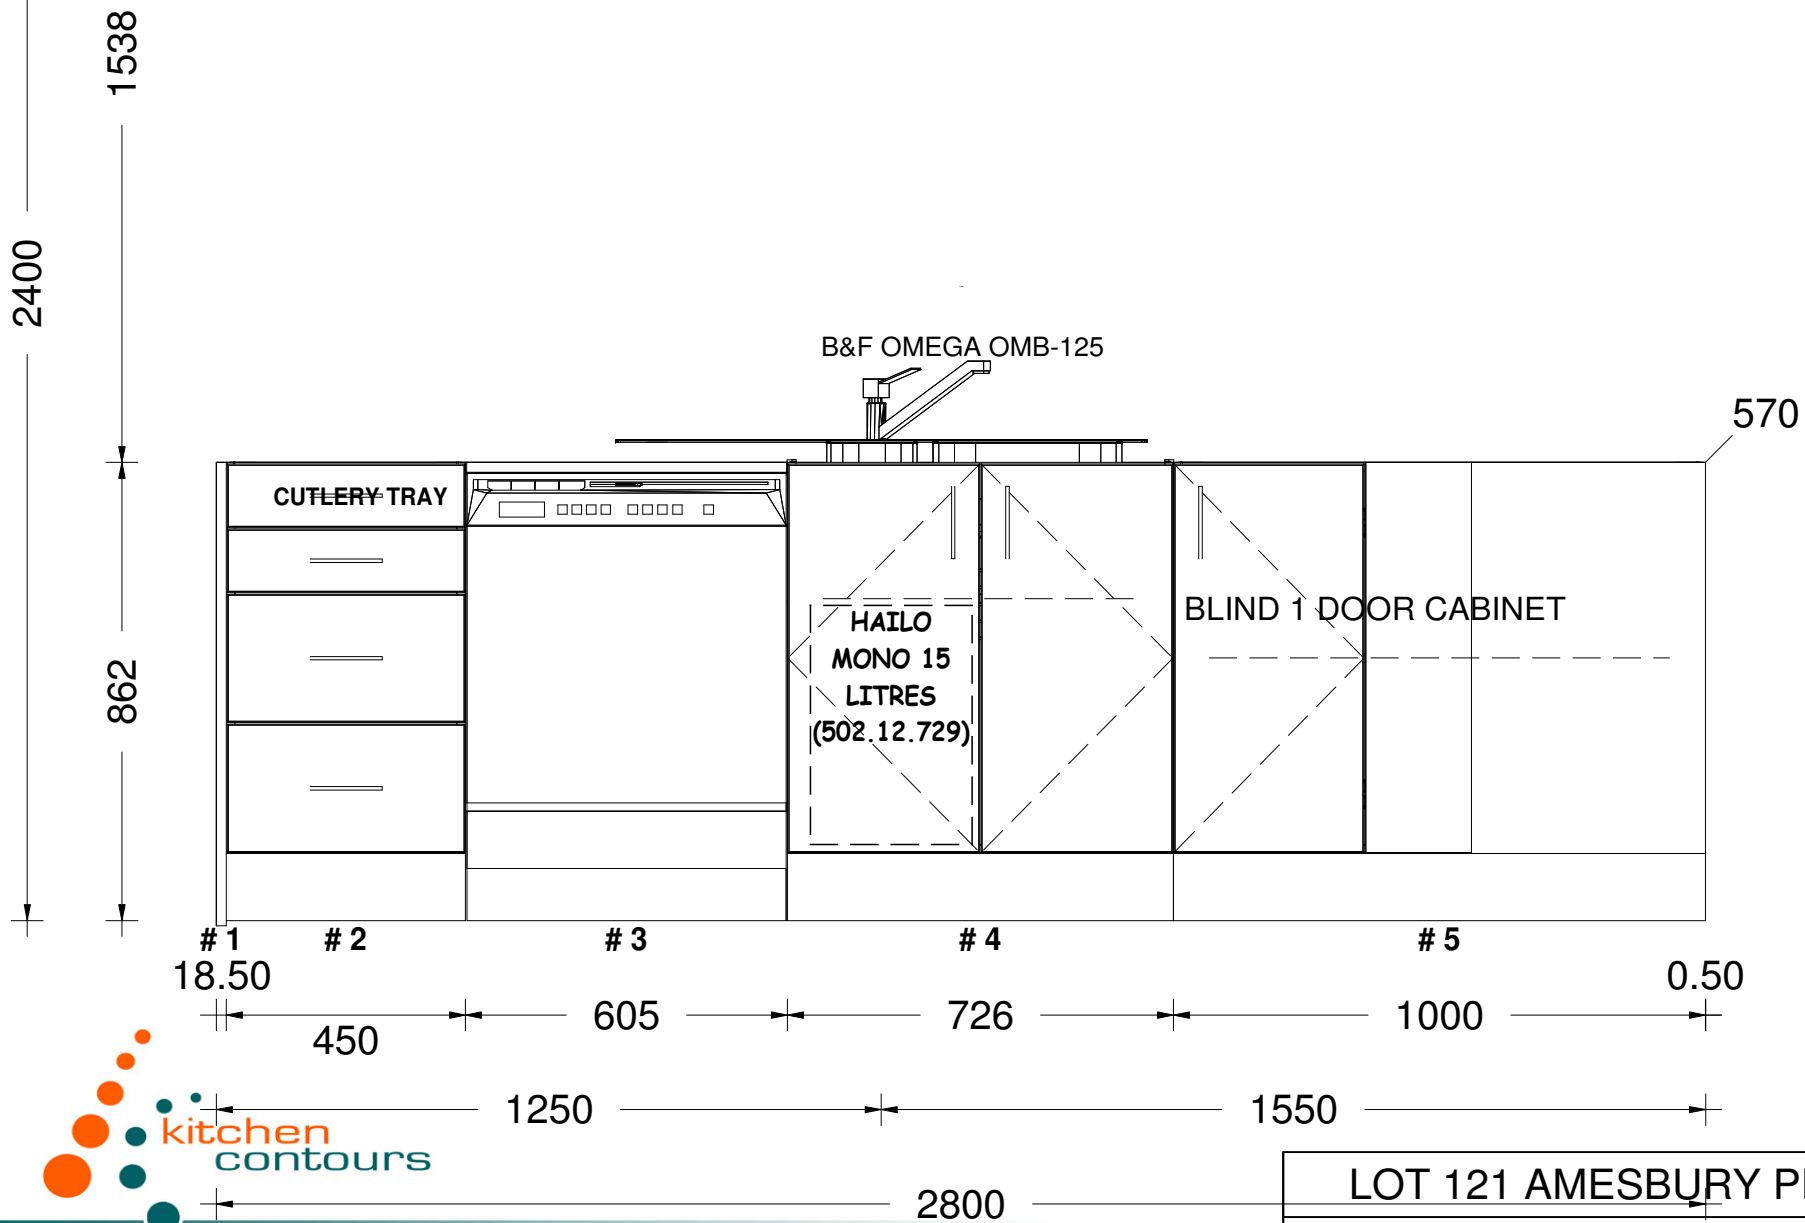

kitchen
contours

sales@kitchencontours.co.nz



379 wicksteed street, wanganui 4500 • p. 06 345 1840 • f. 06 345 1841

LOT 121 AMESBURY PLAN (A)


Printed on: 17/09/20

Drawn by: DENNY

v 11

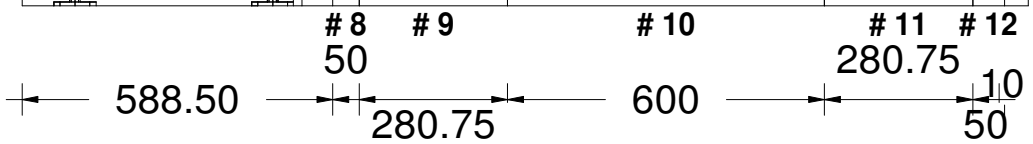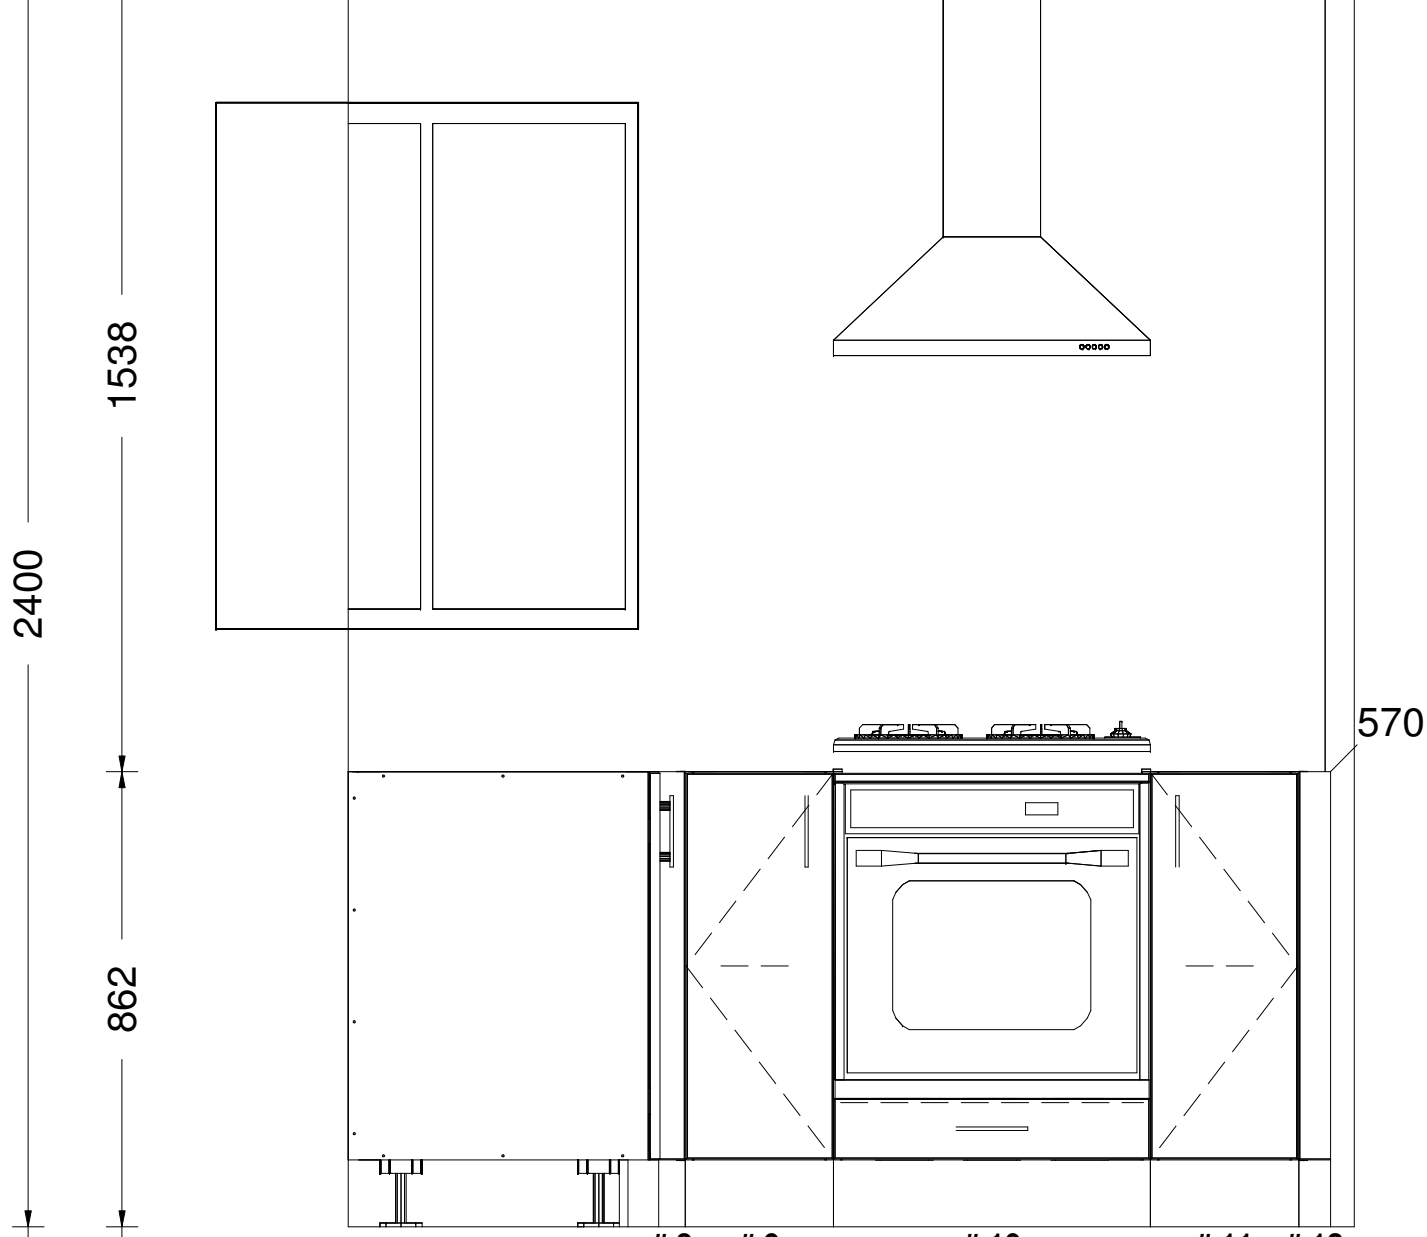

<p>LOP 12 PAMESBURY PLAN (A)</p>	
<p>Printed on: 17/09/20</p>	
<p>Drawn by: DENNY</p>	<p>v 11</p>

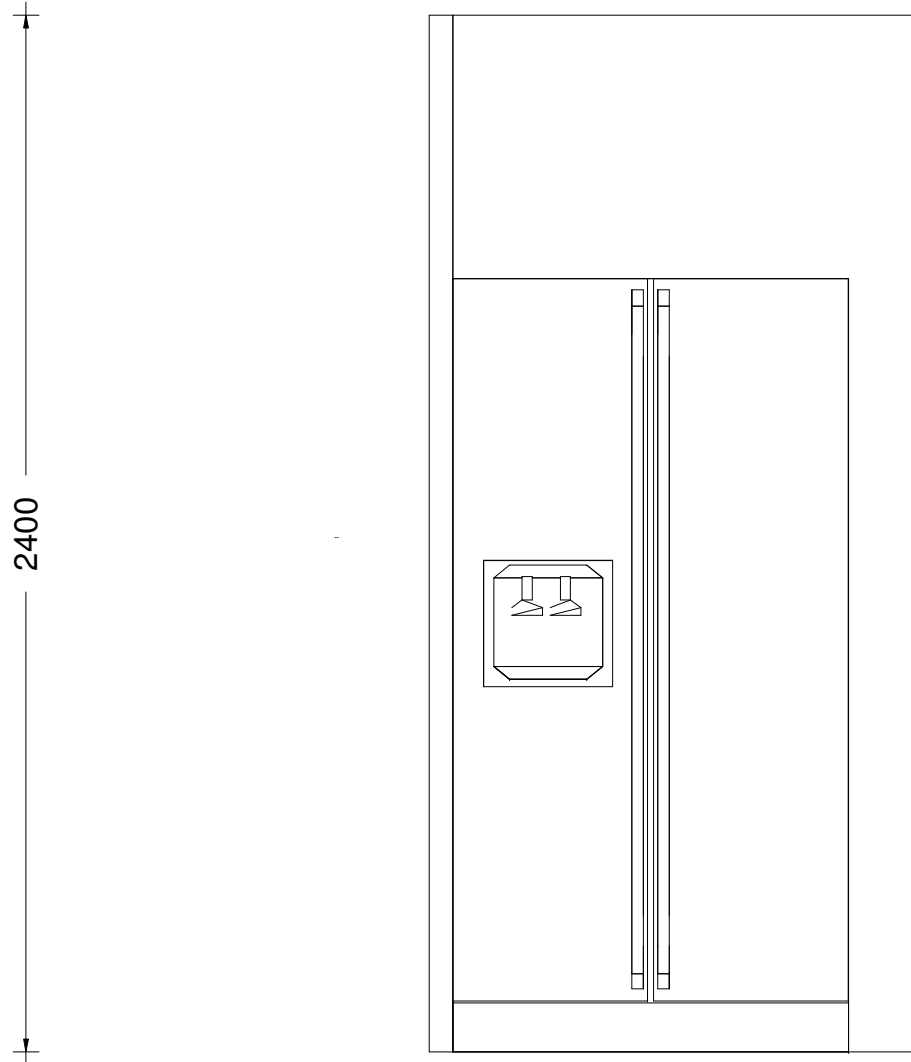

sales@kitchencontours.co.nz


379 wicksteed street, wanganui 4500 • p. 06 345 1840 • f. 06 345 1841

LOT 121 AMESBURY PLAN (A)

Printed on: 17/09/20

Drawn by: DENNY

v 11

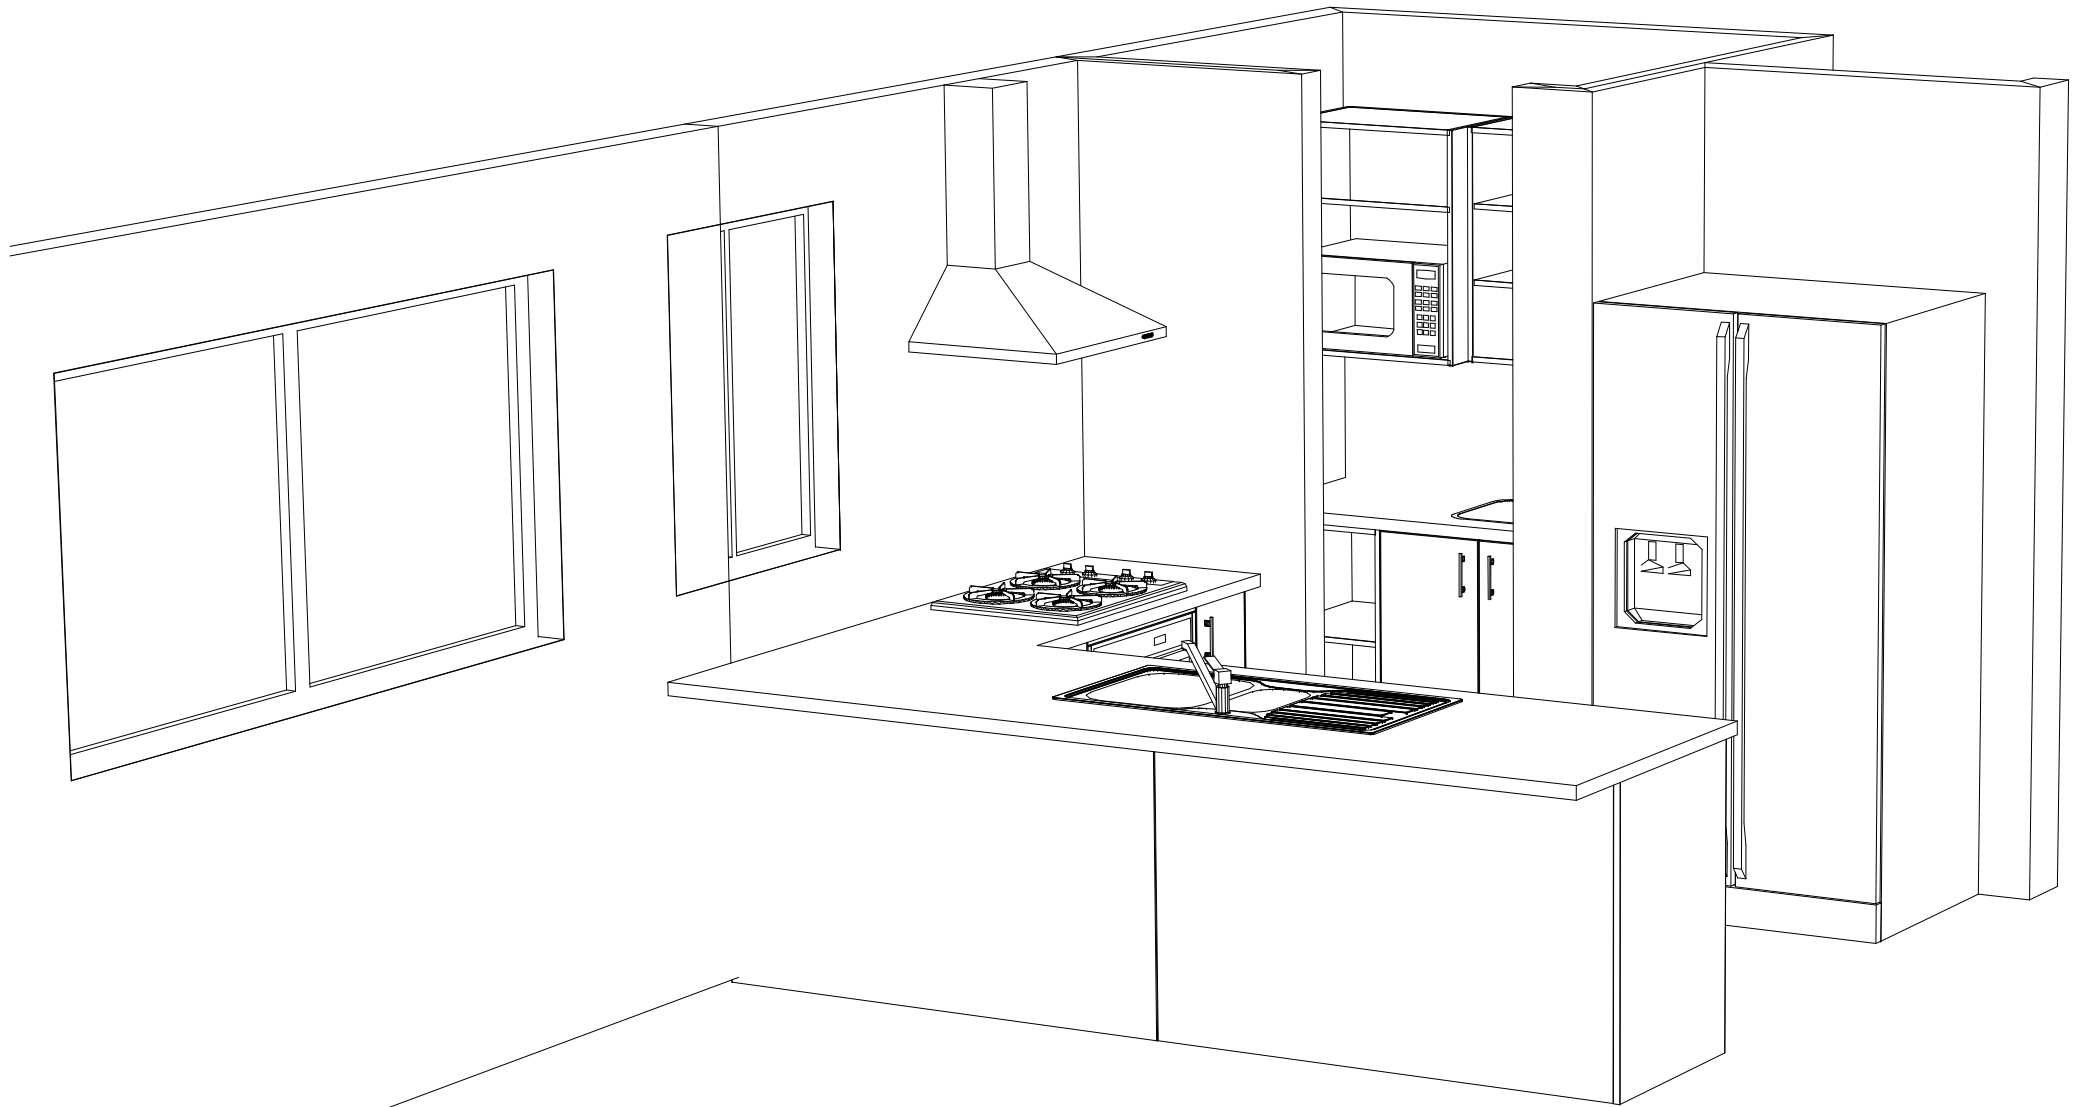

sales@kitchencontours.co.nz

379 wicksteed street, wanganui 4500 • p. 06 345 1840 • f. 06 345 1841

LOT 121 AMESBURY PLAN (A)

Printed on: 17/09/20

Drawn by: DENNY

v 11