


sales@kitchencontours.co.nz

379 wicksteed street, wanganui 4500 • p. 06 345 1840 • f. 06 345 1841

#1 LOT 112 AMESBURY
Printed on: 10/06/20
Drawn by: DENNY


v 11

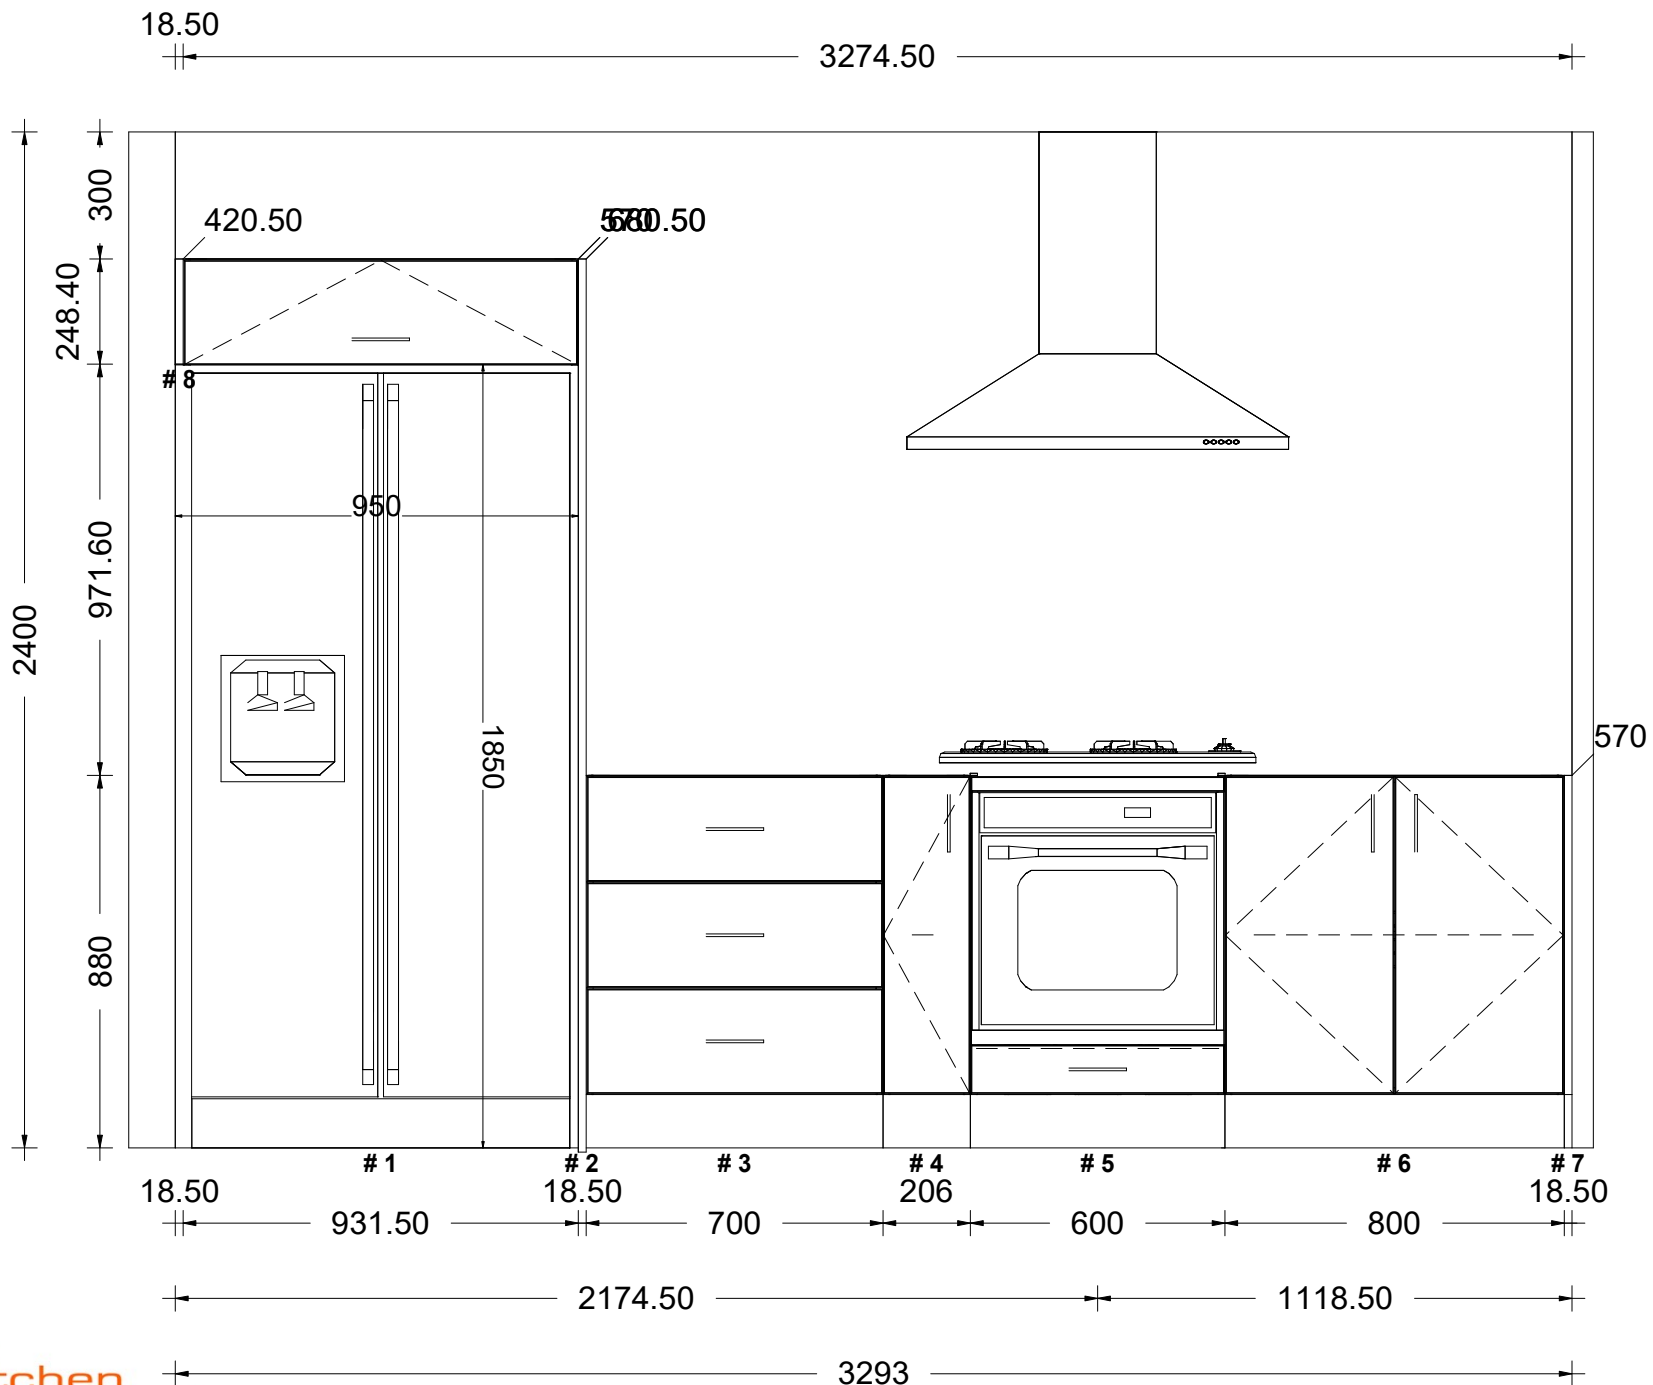

sales@kitchencontours.co.nz


379 wicksteed street, wanganui 4500 • p. 06 345 1840 • f. 06 345 1841

#1 LOT 112 AMESBURY
Printed on: 10/06/20
Drawn by: DENNY

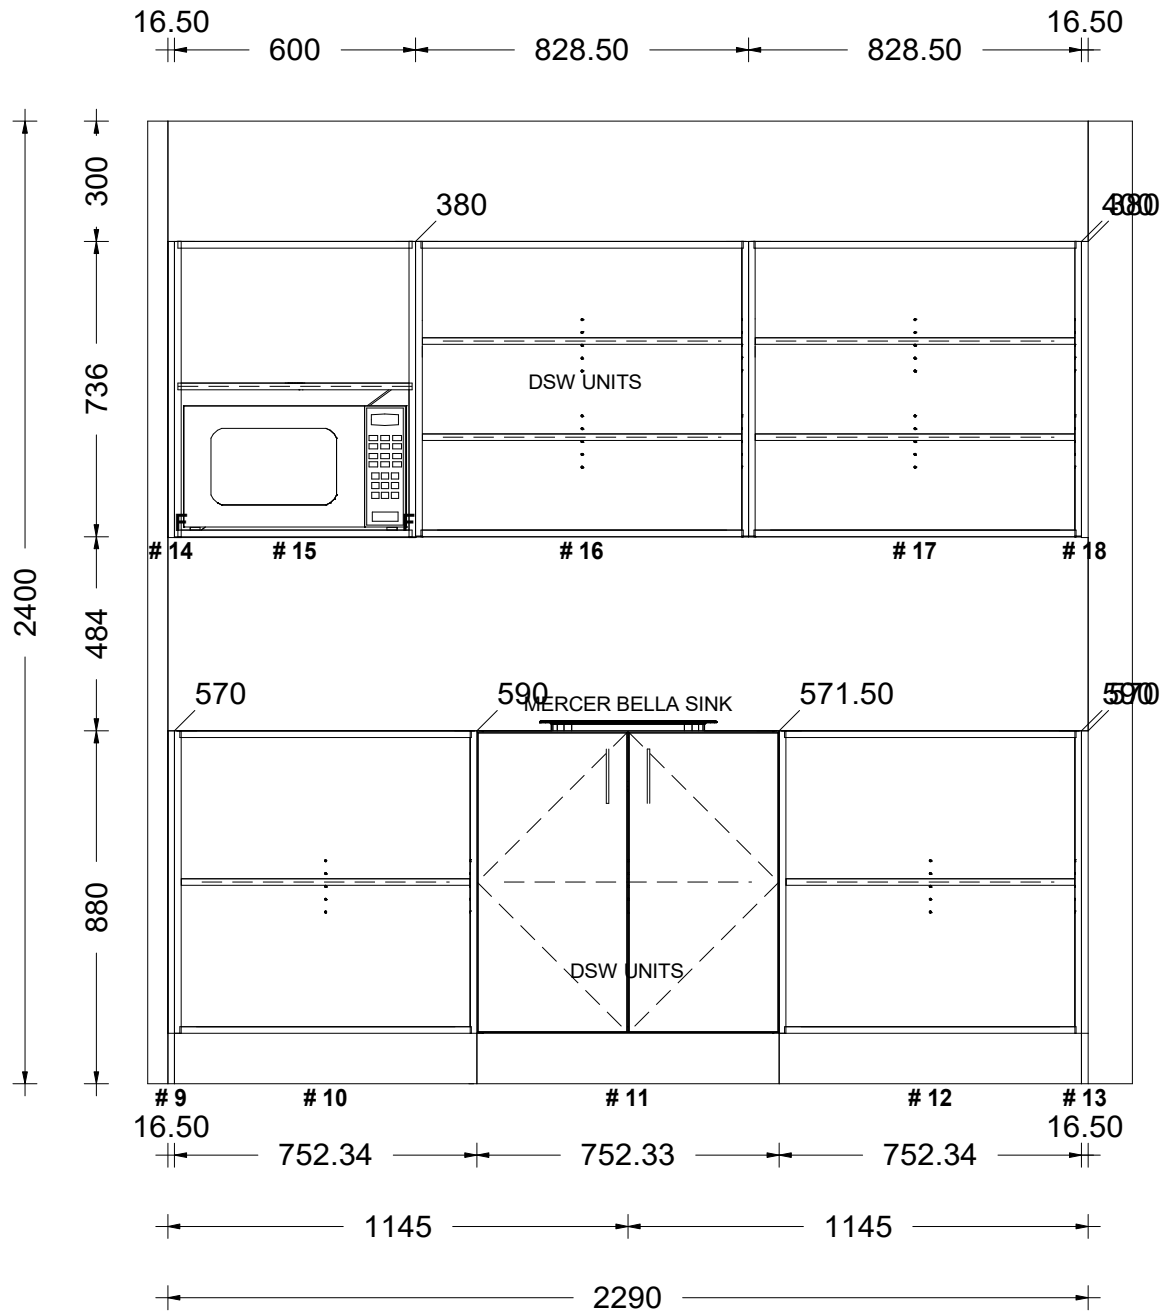

sales@kitchencontours.co.nz

#1 LOT 112 AMESBURY
Printed on: 10/06/20
Drawn by: DENNY

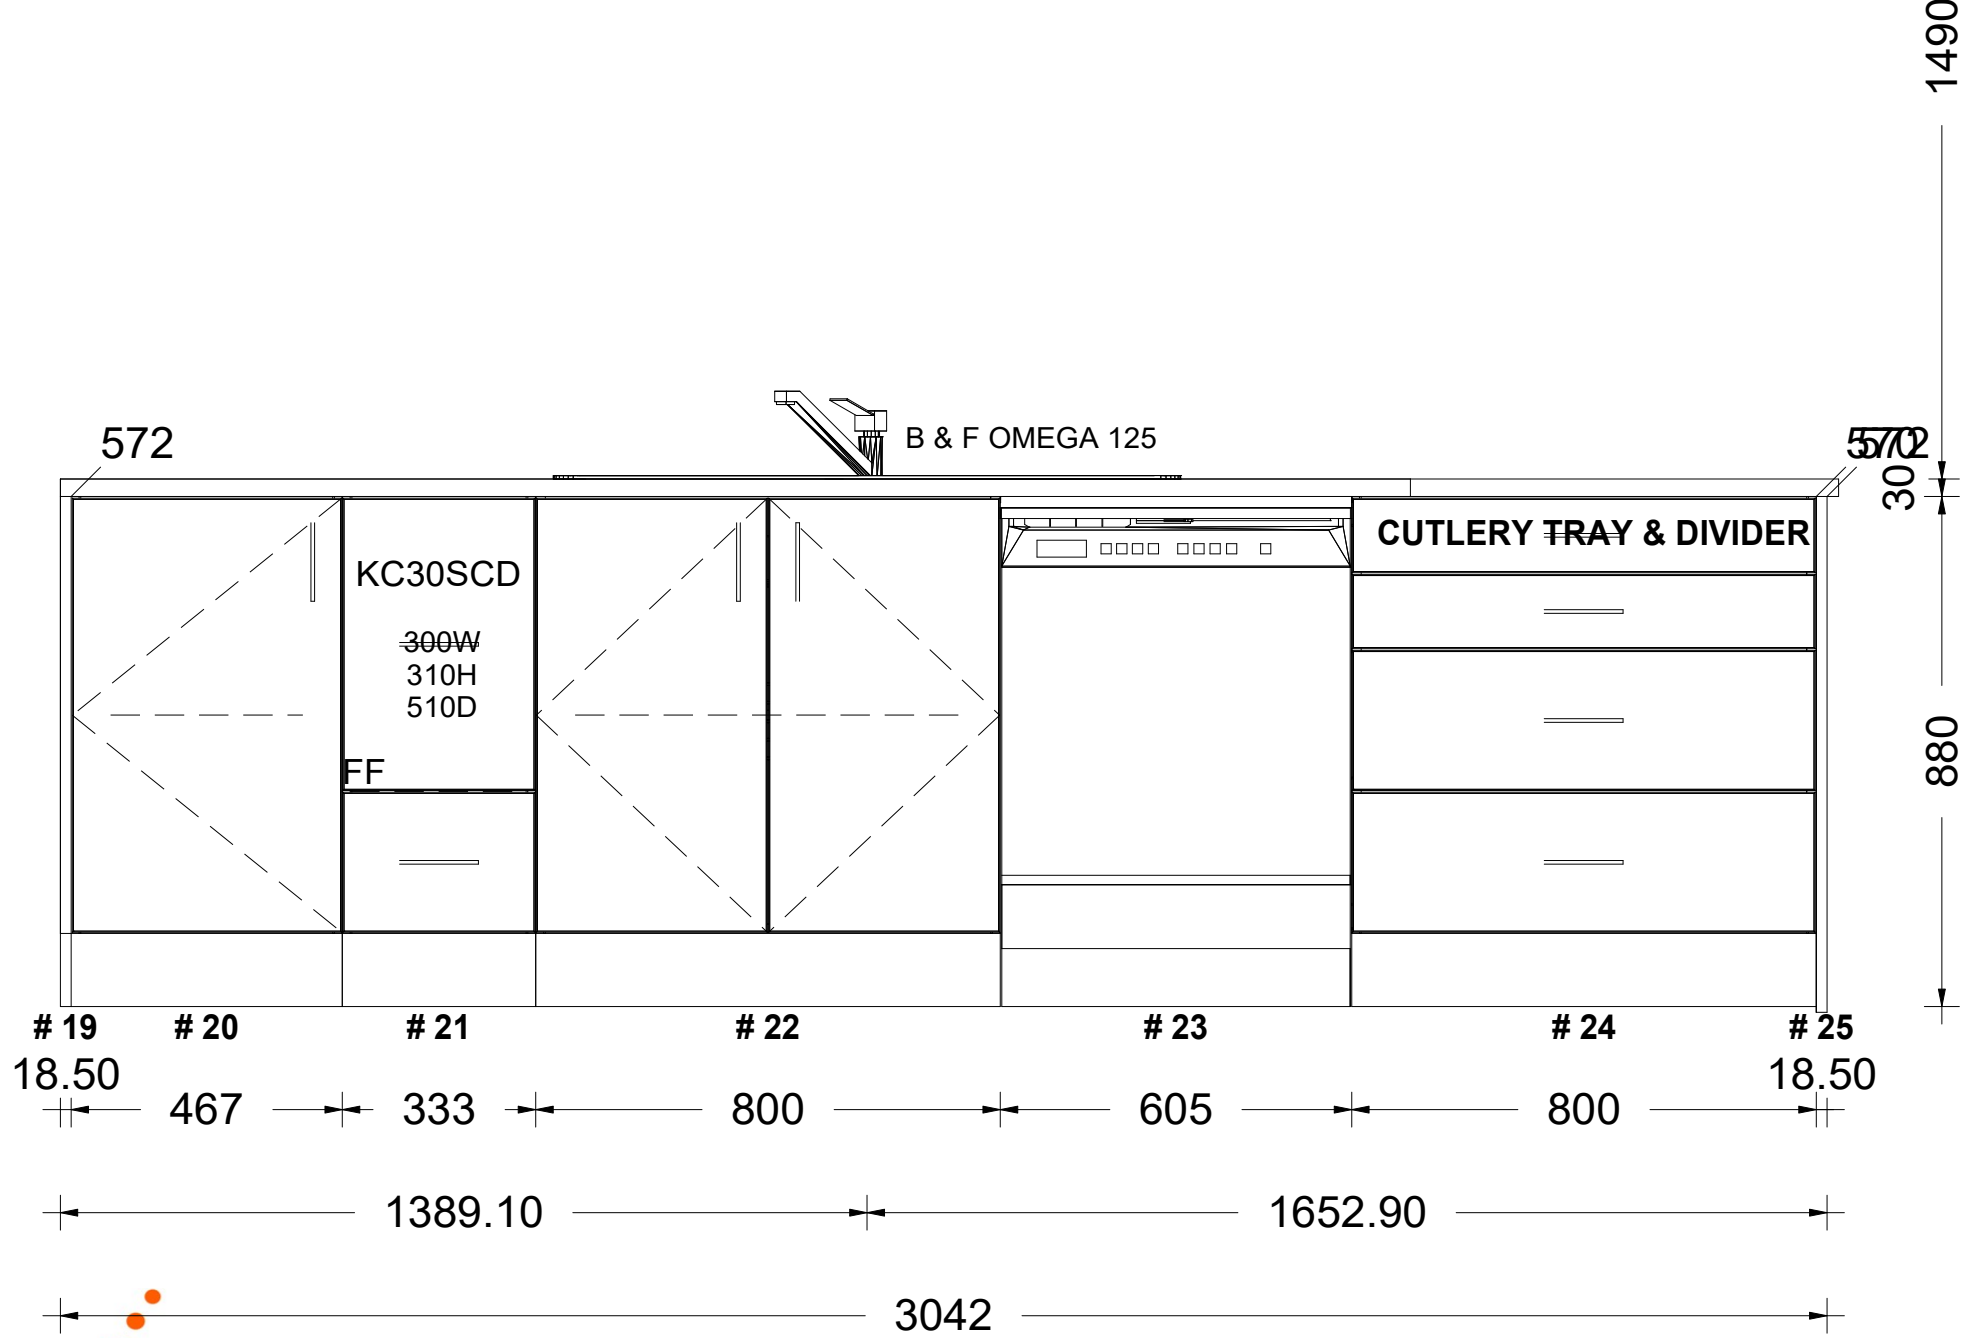

sales@kitchencontours.co.nz

379 wicksteed street, wanganui 4500 • p. 06 345 1840 • f. 06 345 1841

#1 LOT 112 AMESBURY
Printed on: 10/06/20
Drawn by: DENNY

v 11