

sales@kitchencontours.co.nz


379 wicksteed street, wanganui 4500 • p. 06 345 1840 • f. 06 345 1841

#1 LOT 173 ANTIGUA WAY

Printed on: 23/04/20

Drawn by: DENNY

v 8

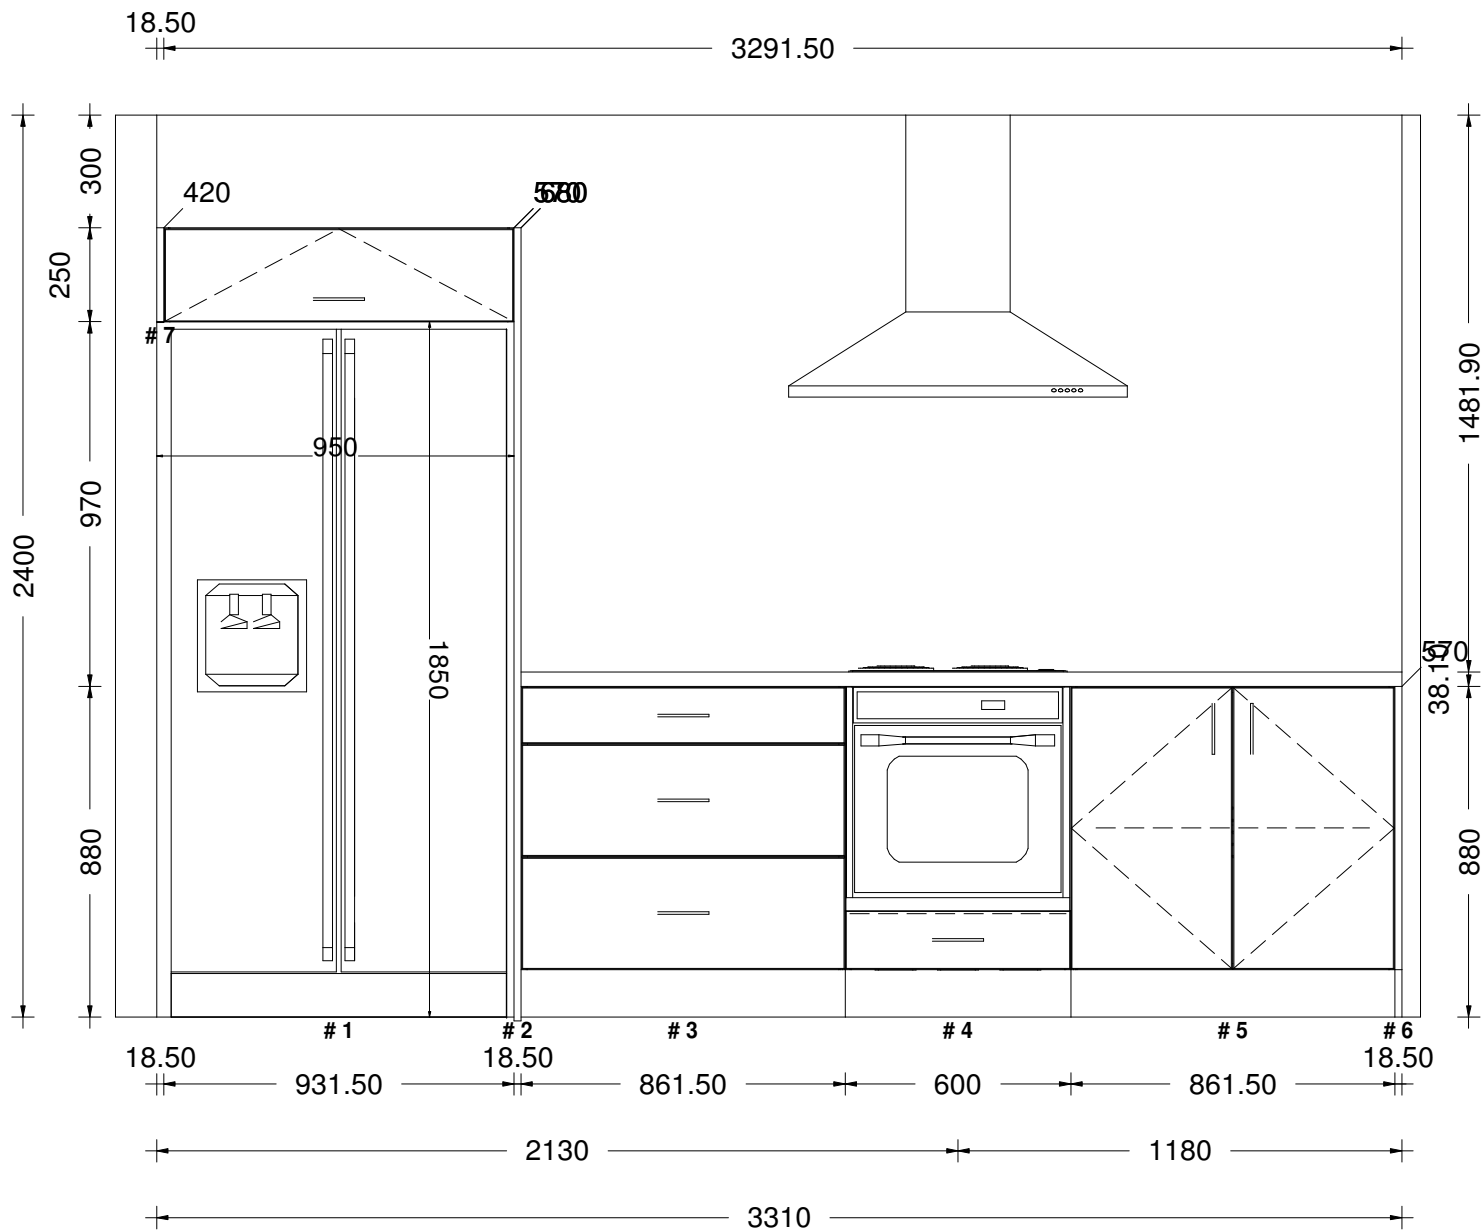

kitchen
contours

sales@kitchencontours.co.nz


379 wicksteed street, wanganui 4500 • p. 06 345 1840 • f. 06 345 1841

#1 LOT 173 ANTIGUA WAY

Printed on: 23/04/20

Drawn by: DENNY

v 8

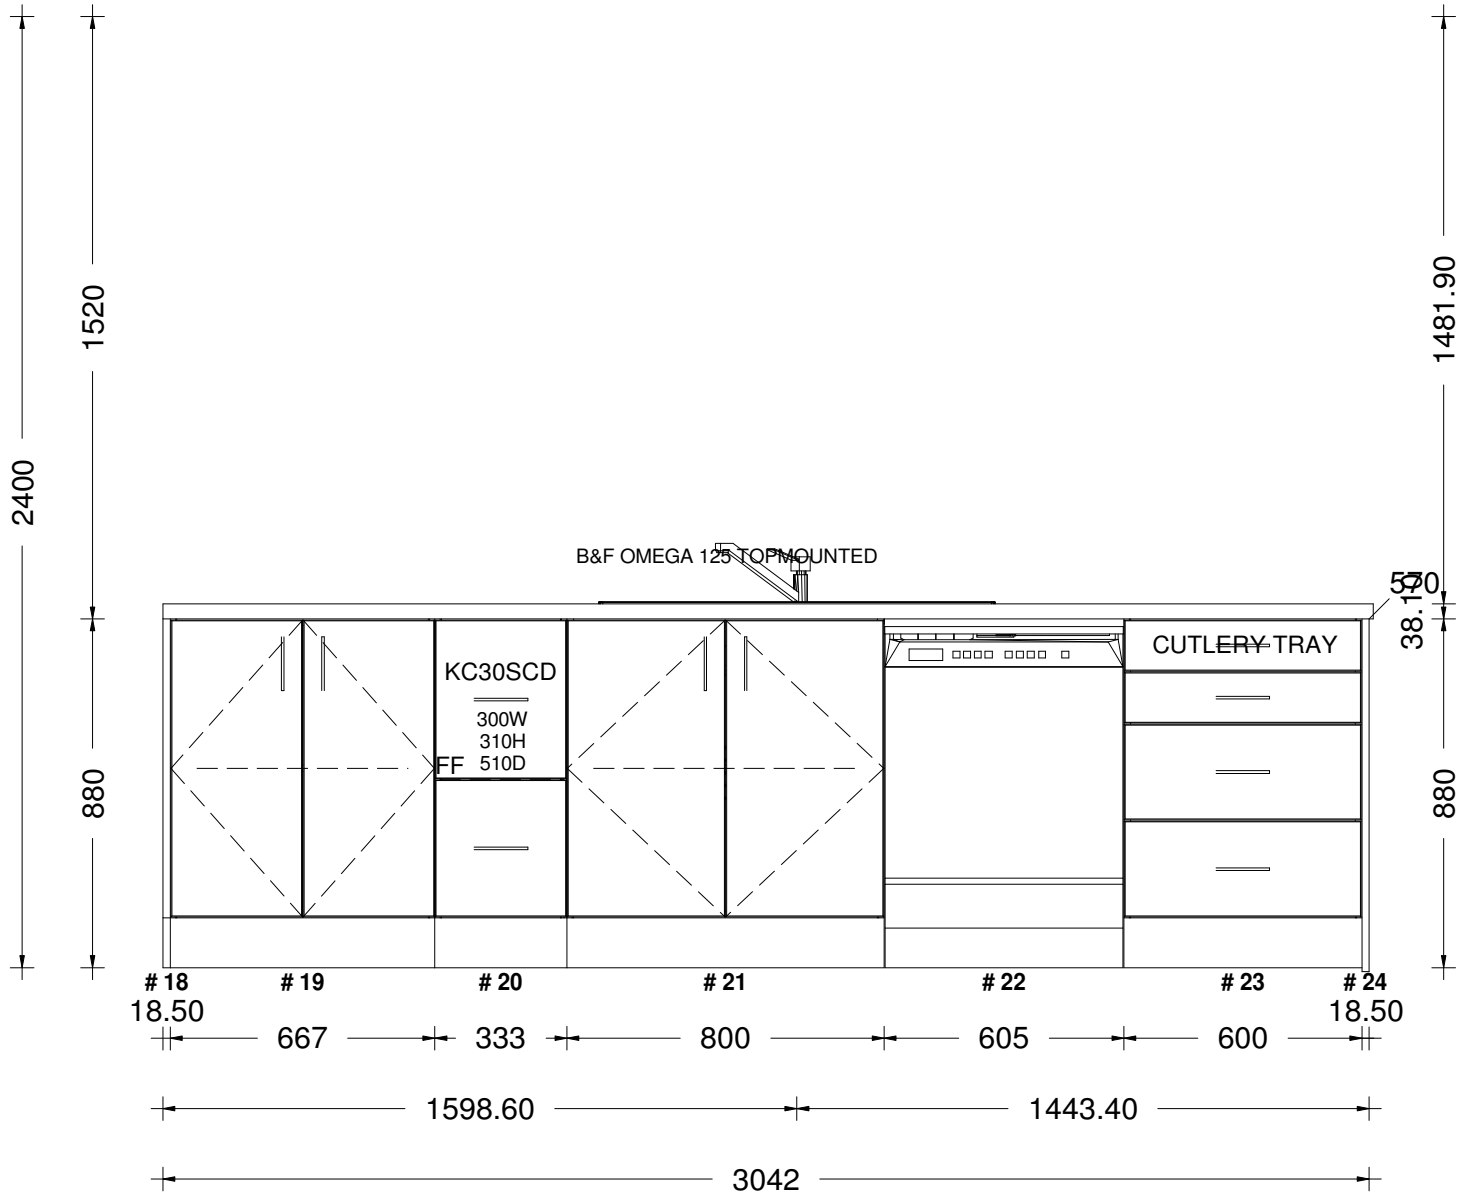

sales@kitchencontours.co.nz


379 wicksteed street, wanganui 4500 • p. 06 345 1840 • f. 06 345 1841


#1 LOT 173 ANTIGUA WAY

Printed on: 23/04/20

Drawn by: DENNY

v 8

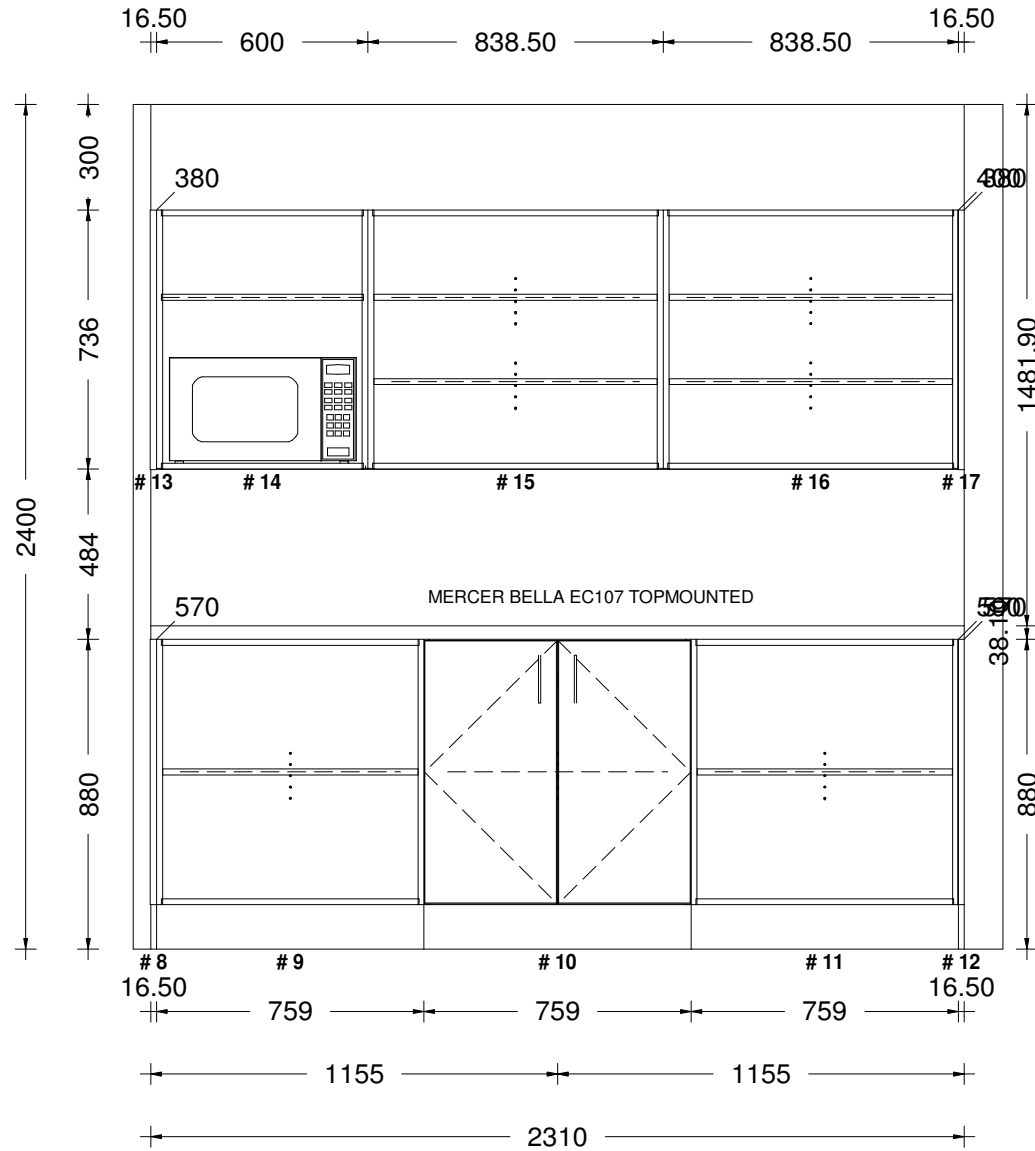

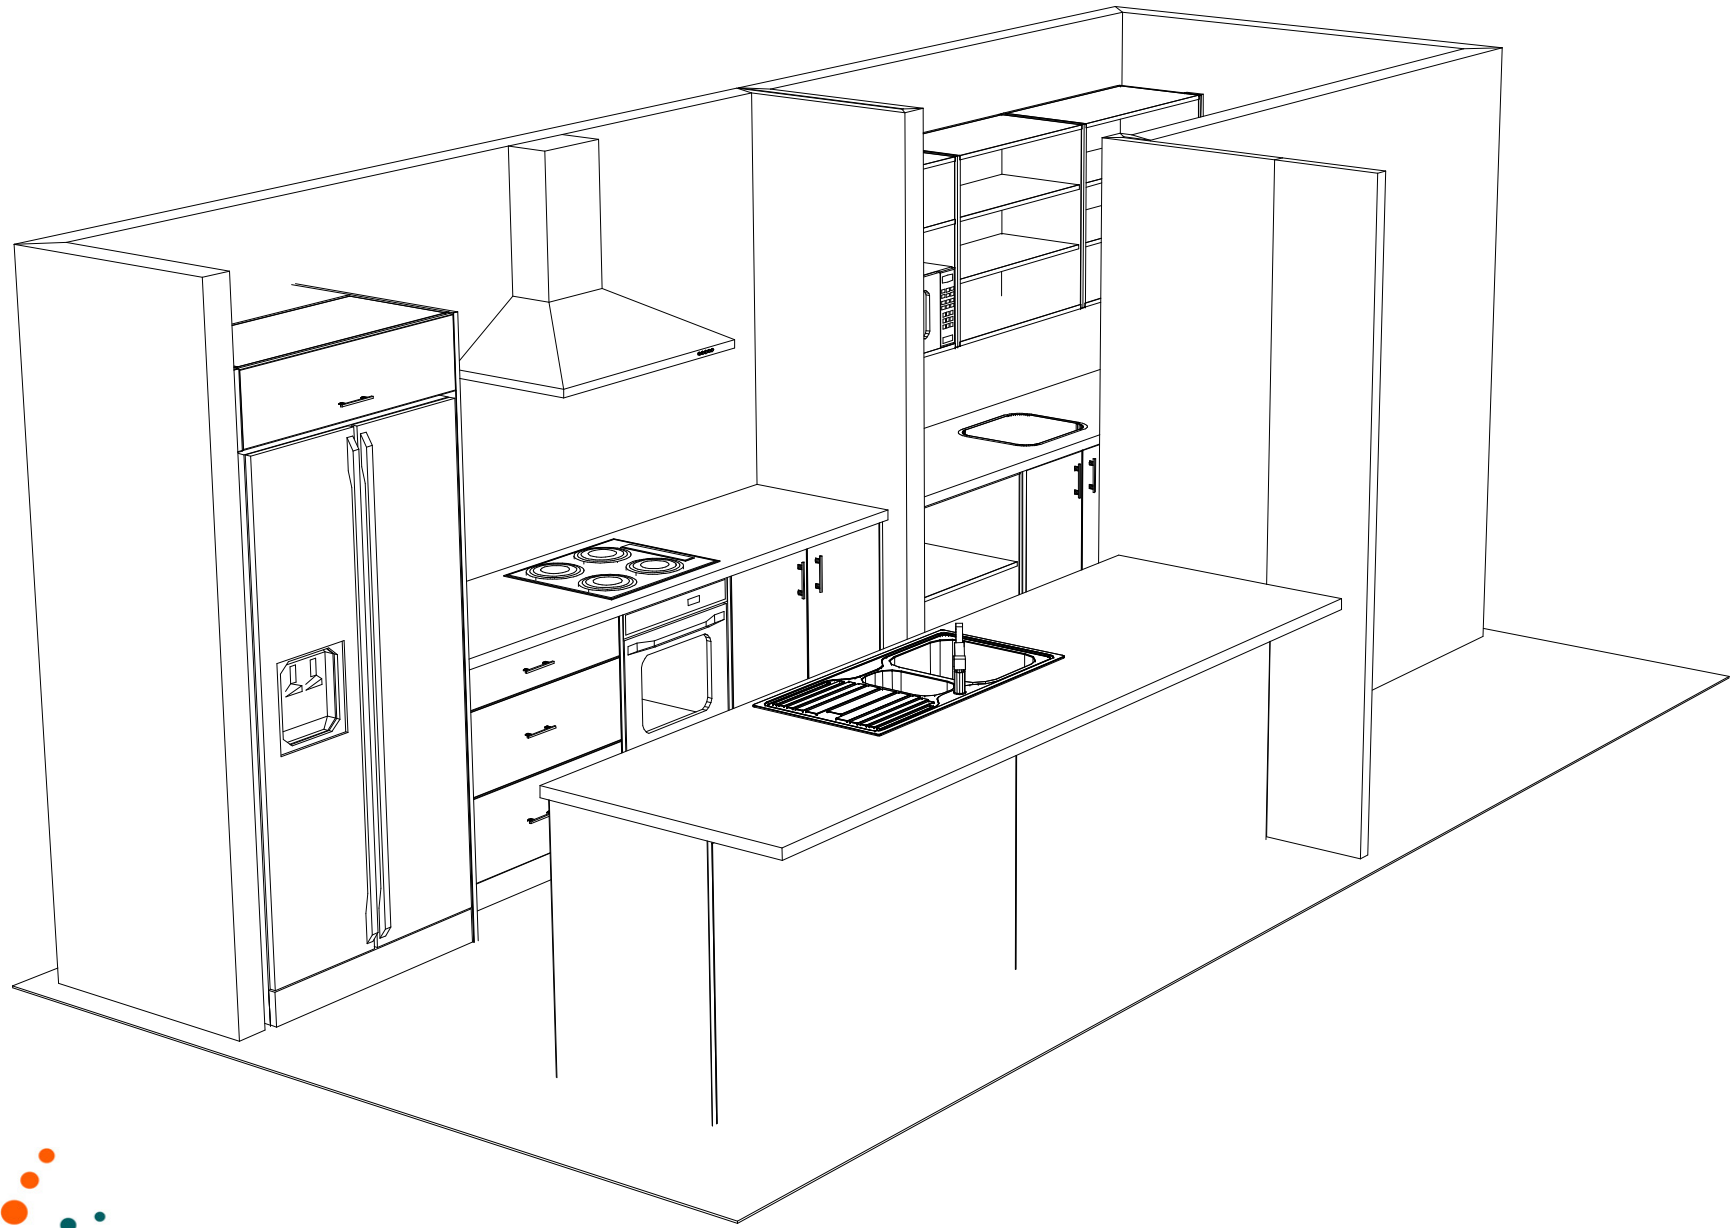

sales@kitchencontours.co.nz

379 wicksteed street, wanganui 4500 • p. 06 345 1840 • f. 06 345 1841

#1 LOT 173 ANTIGUA WAY

Printed on: 23/04/20

Drawn by: DENNY

v 11