


sales@kitchencontours.co.nz

379 wicksteed street, wanganui 4500 • p. 06 345 1840 • f. 06 345 1841


#3 LOT 177 GAYLE WAY
Printed on: 28/04/20
Drawn by: DENNY

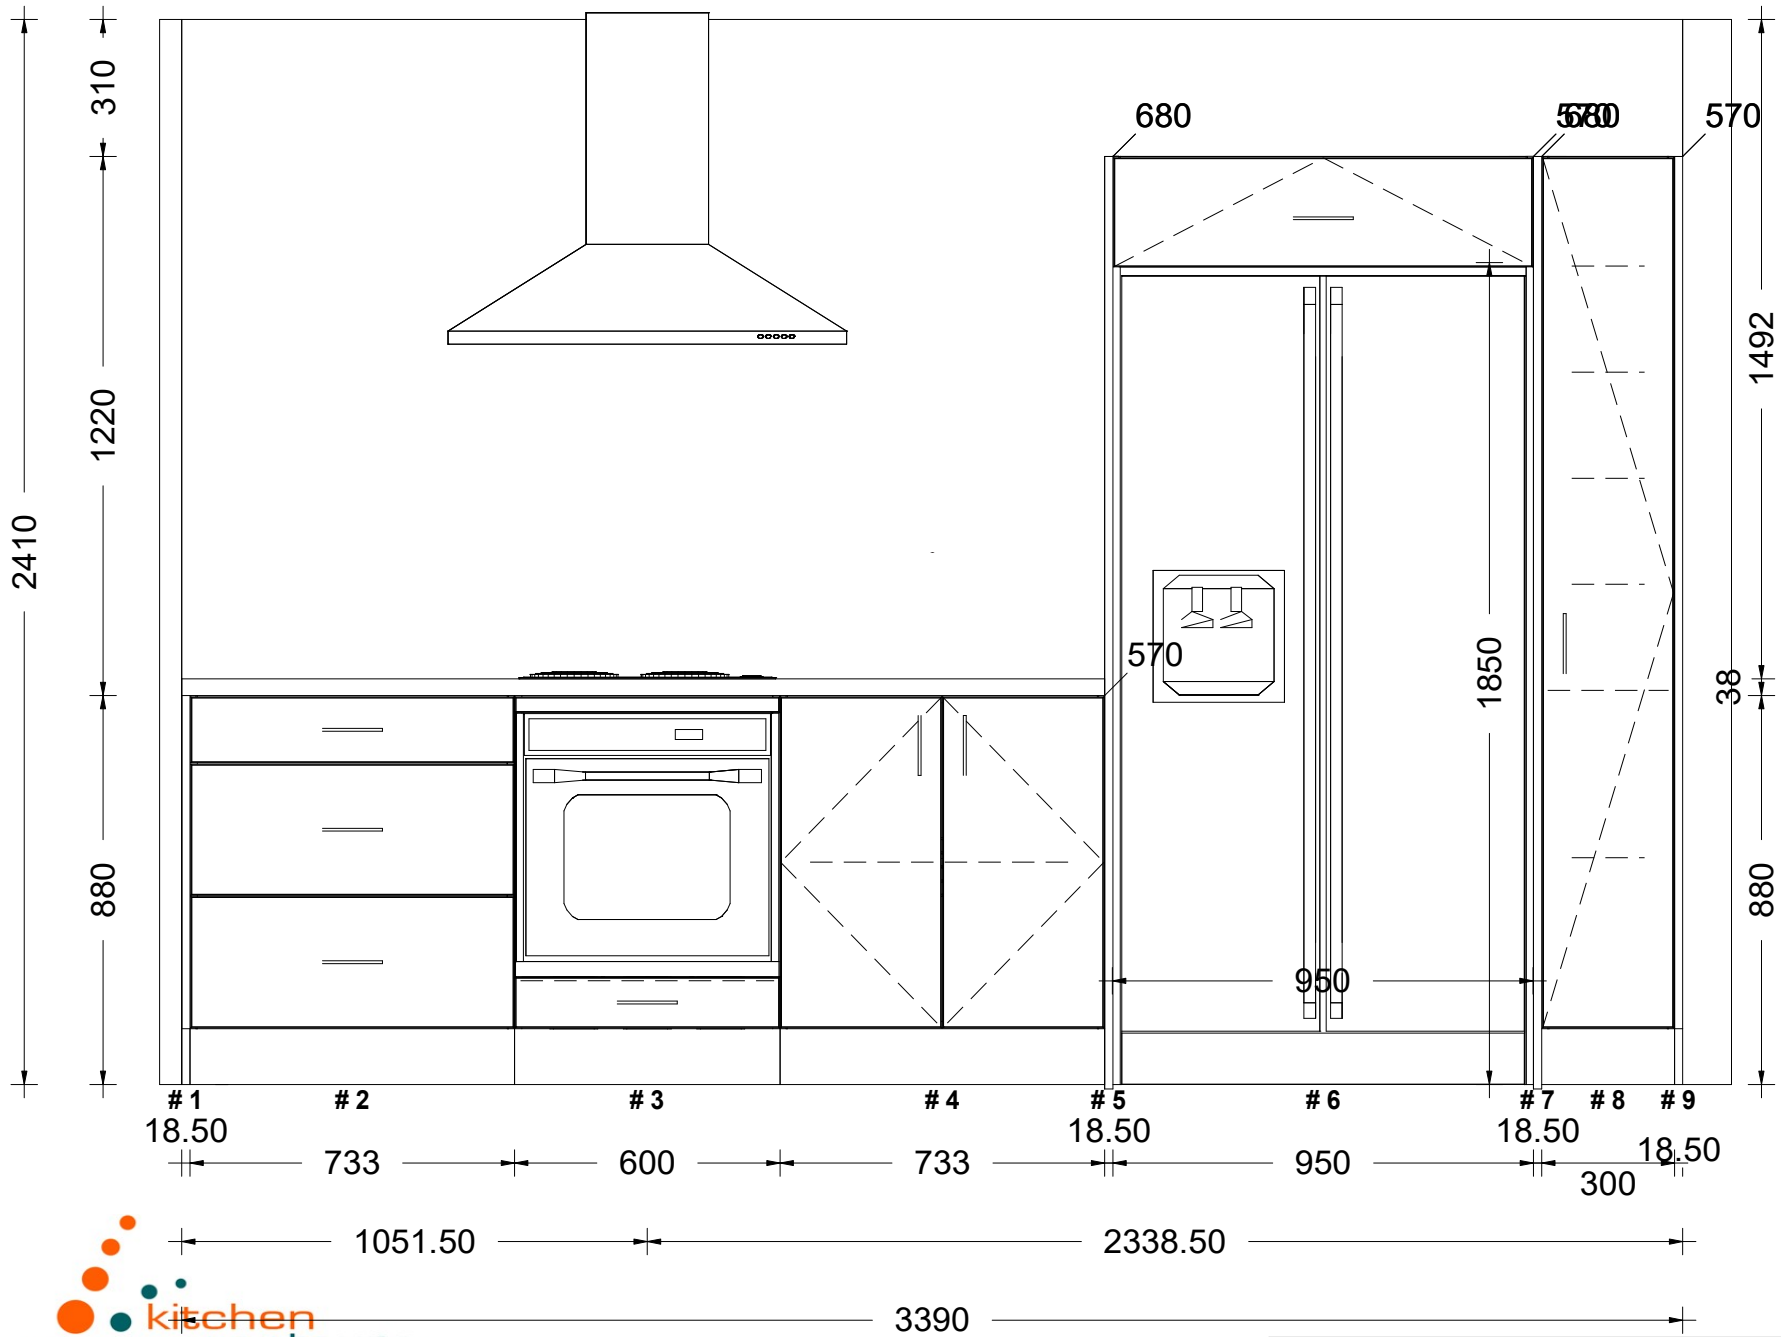

sales@kitchencontours.co.nz

379 wicksteed street, wanganui 4500 • p. 06 345 1840 • f. 06 345 1841

#3 LOT 177 GAYLE WAY
Printed on: 28/04/20
Drawn by: DENNY


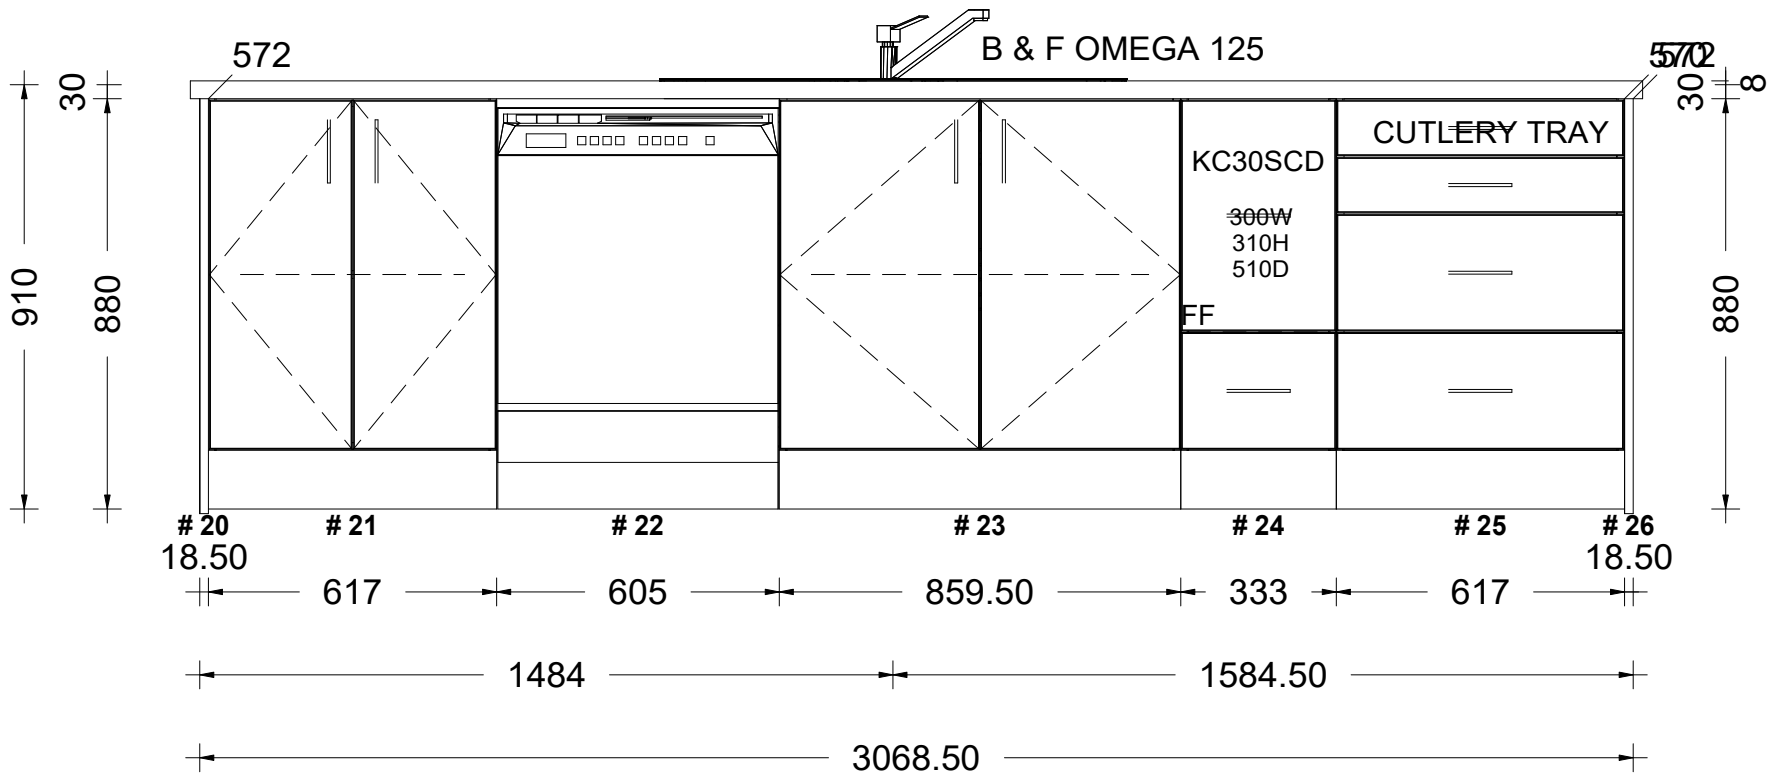


sales@kitchencontours.co.nz

379 wicksteed street, wanganui 4500 • p. 06 345 1840 • f. 06 345 1841


#3 LOT 177 GAYLE WAY
Printed on: 28/04/20
Drawn by: DENNY

v 11

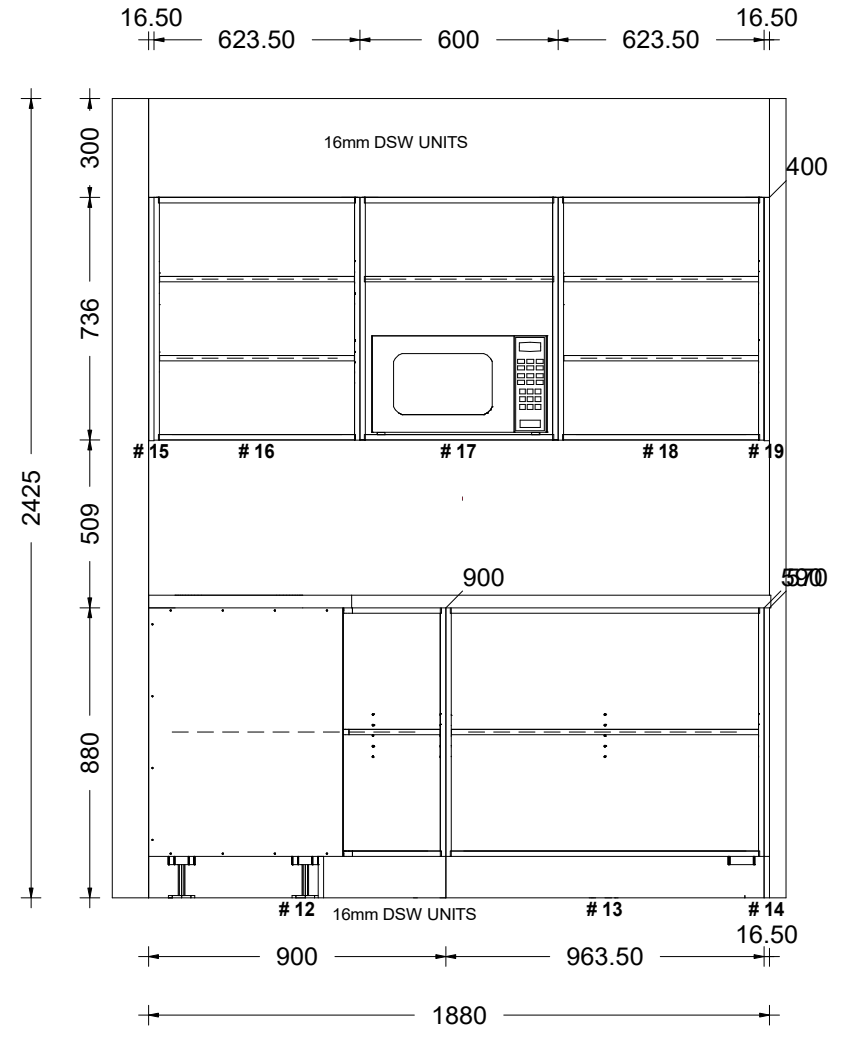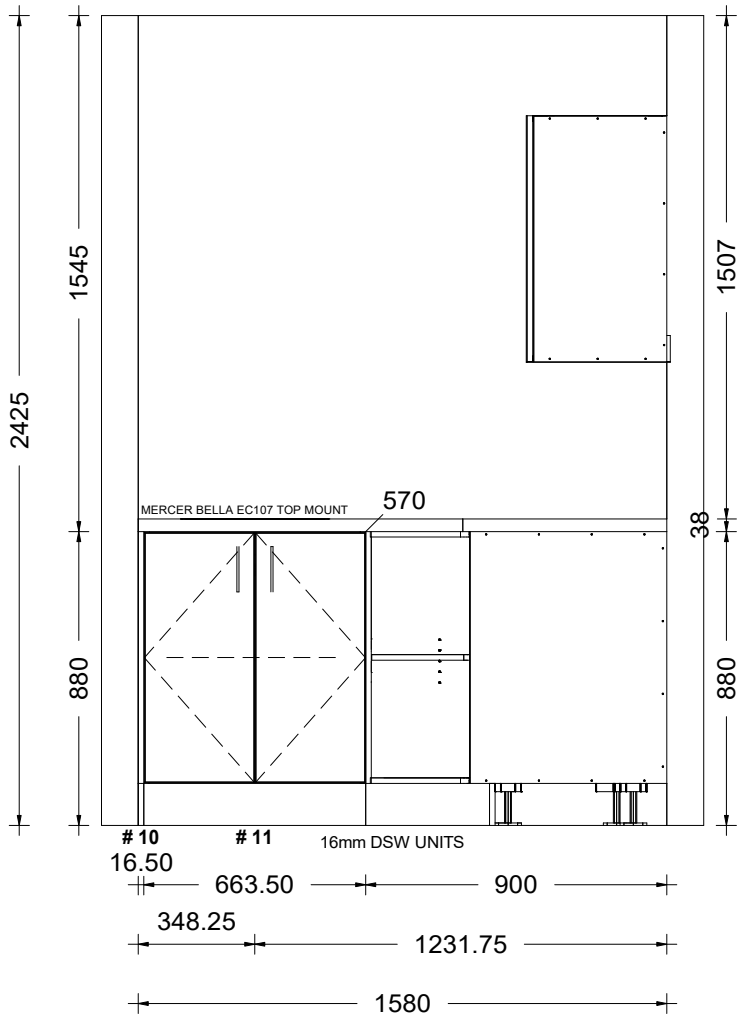

sales@kitchencontours.co.nz

#3 LOT 177 GAYLE WAY
Printed on: 28/04/20
Drawn by: DENNY

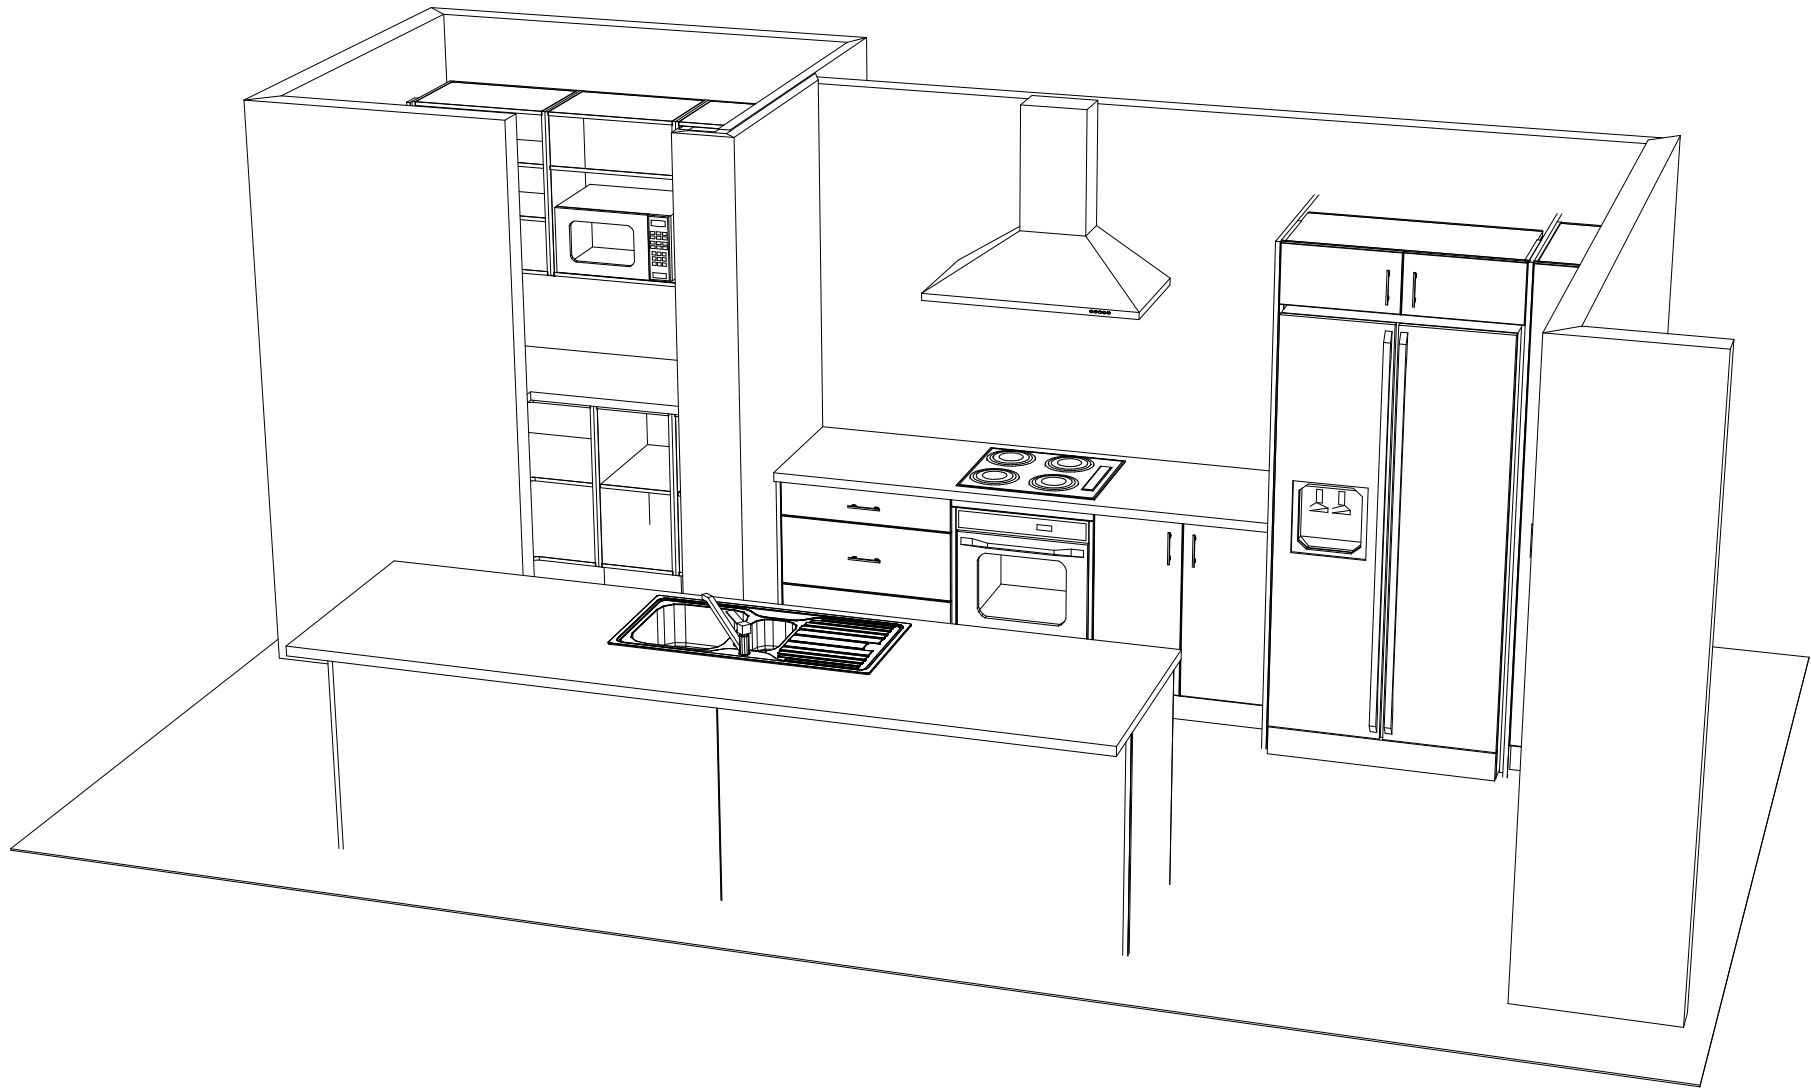

sales@kitchencontours.co.nz

379 wicksteed street, wanganui 4500 • p. 06 345 1840 • f. 06 345 1841

#3 LOT 177 GAYLE WAY

Printed on: 28/04/20

Drawn by: DENNY

v 11