



1680
 840 840
 16.50 16.50
 549 549 549
 16.50 16.50
 549 549 549

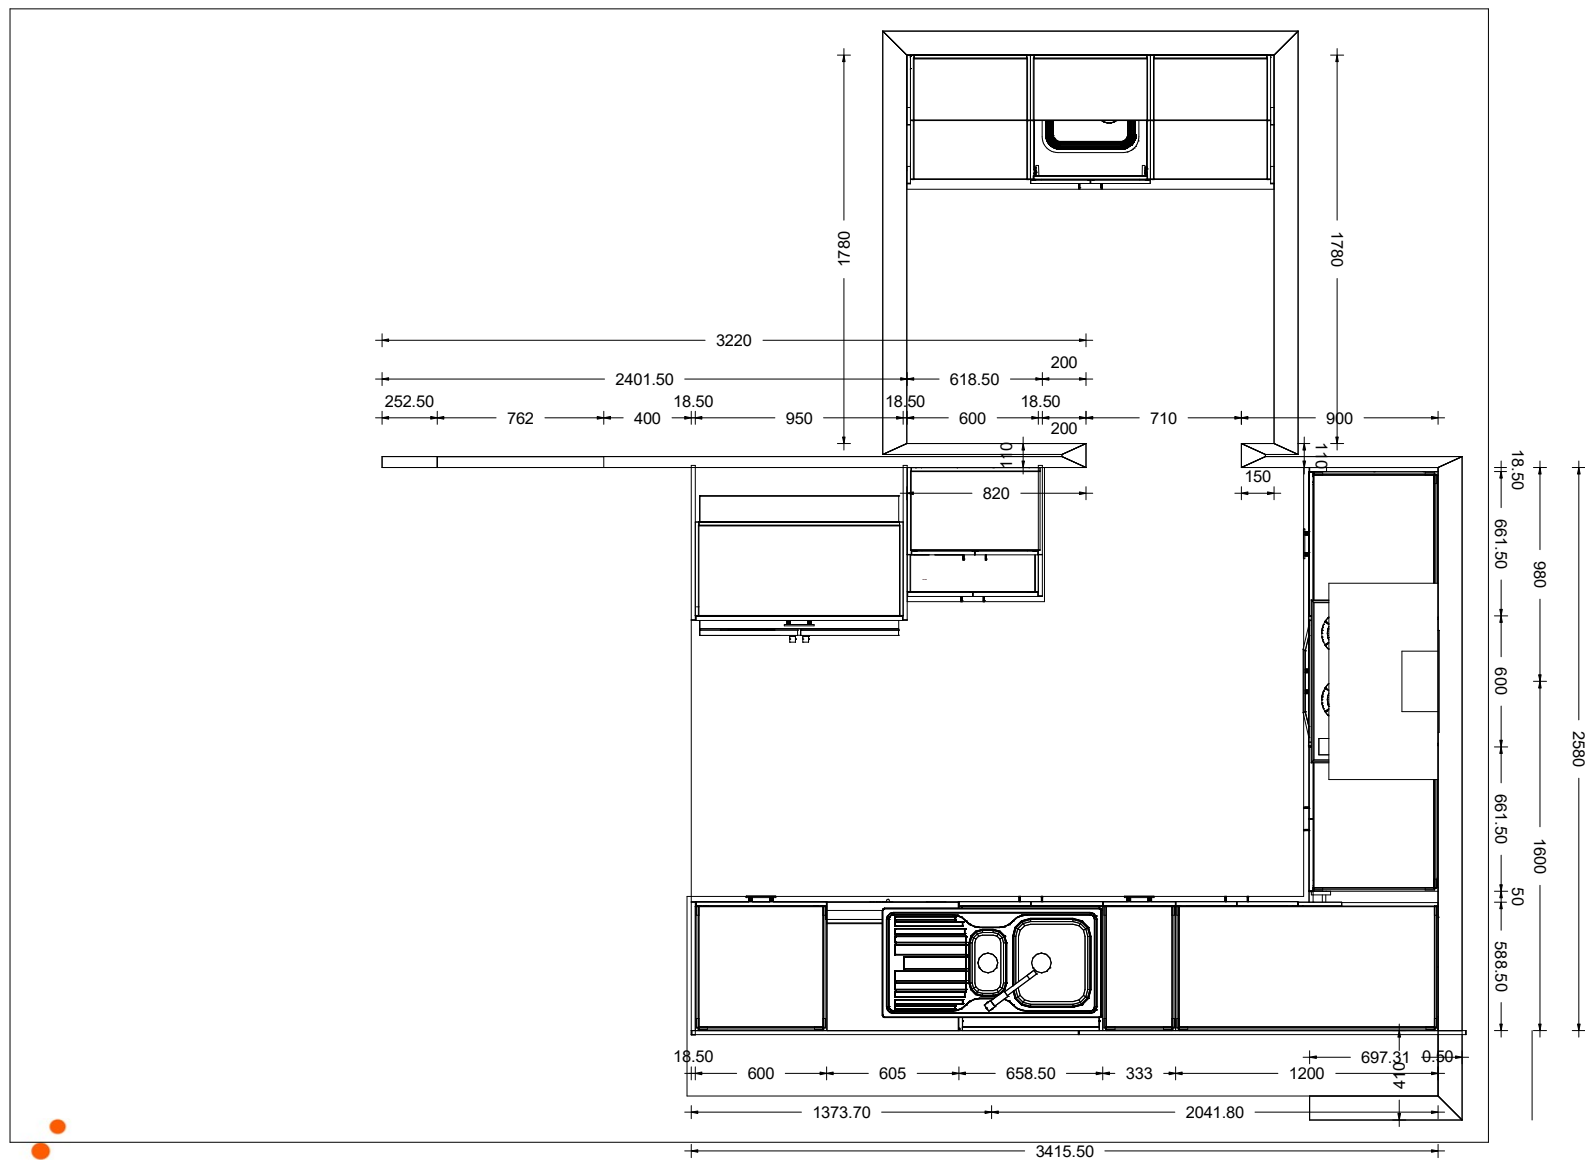

sales@kitchencontours.co.nz


#2 LOT 186 ATHERTON
 Printed on: 08/18/20
 Drawn by: DENNY

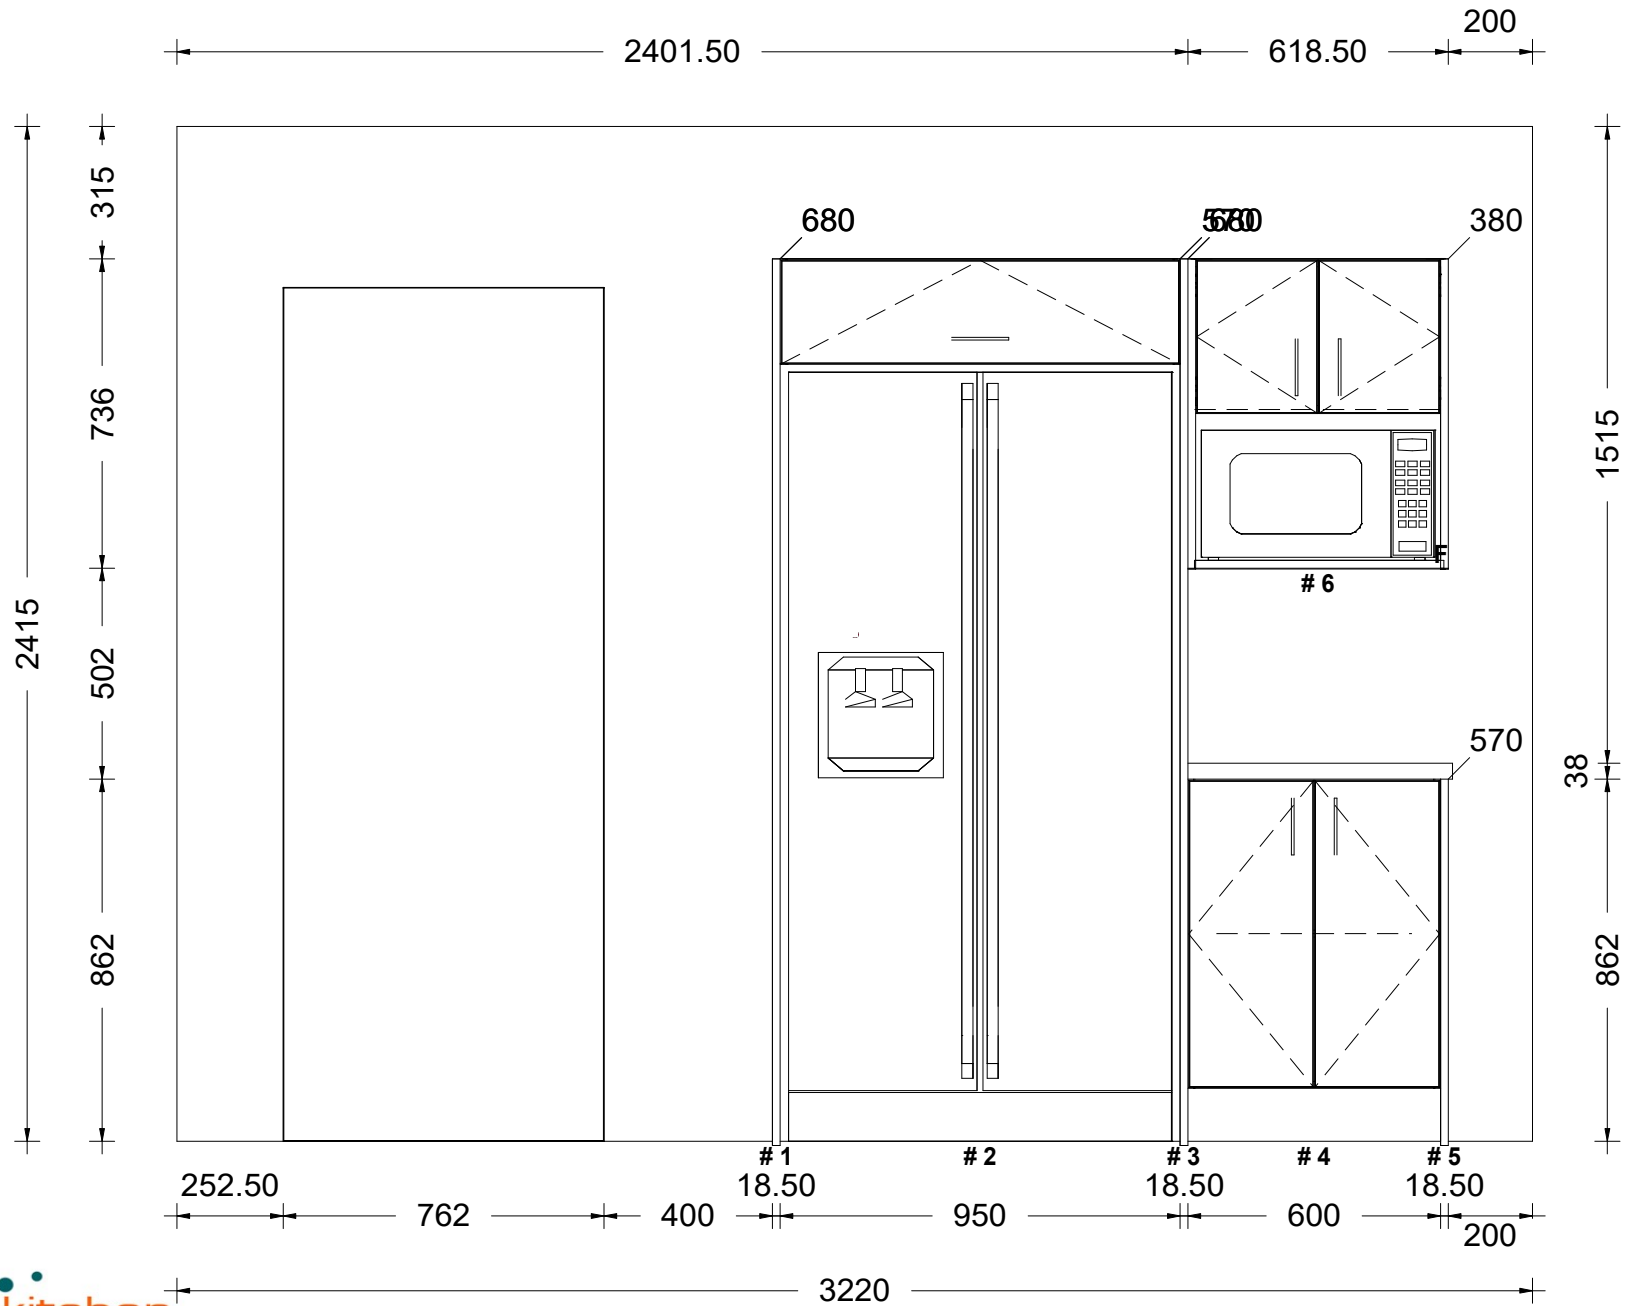


sales@kitchencontours.co.nz

379 wicksteed street, wanganui 4500 • p. 06 345 1840 • f. 06 345 1841

#2 LOT 186 ATHERTON
Printed on: 08/18/20
Drawn by: DENNY

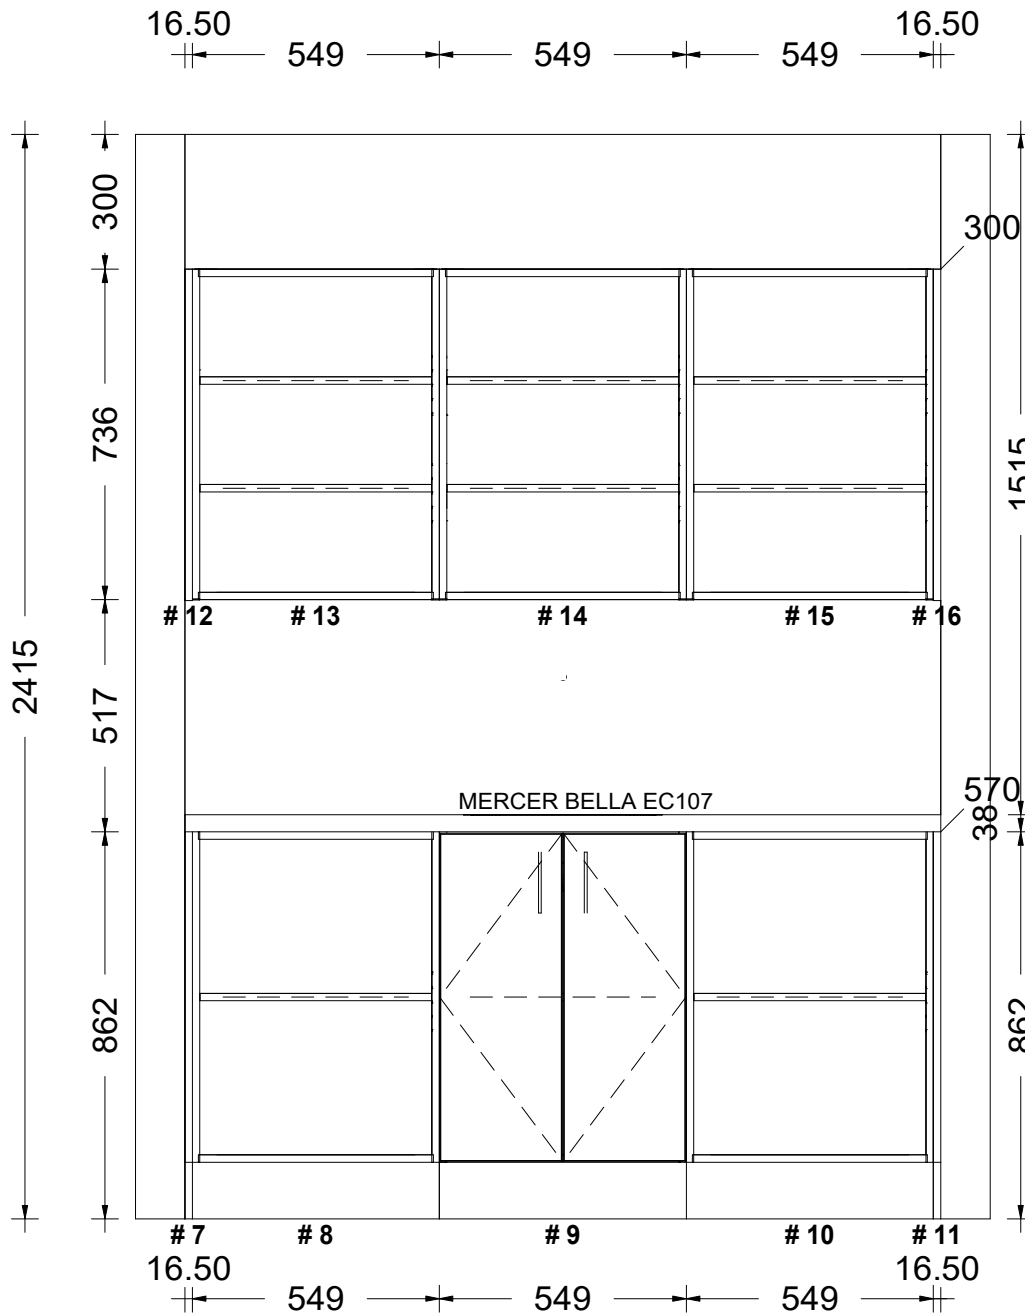

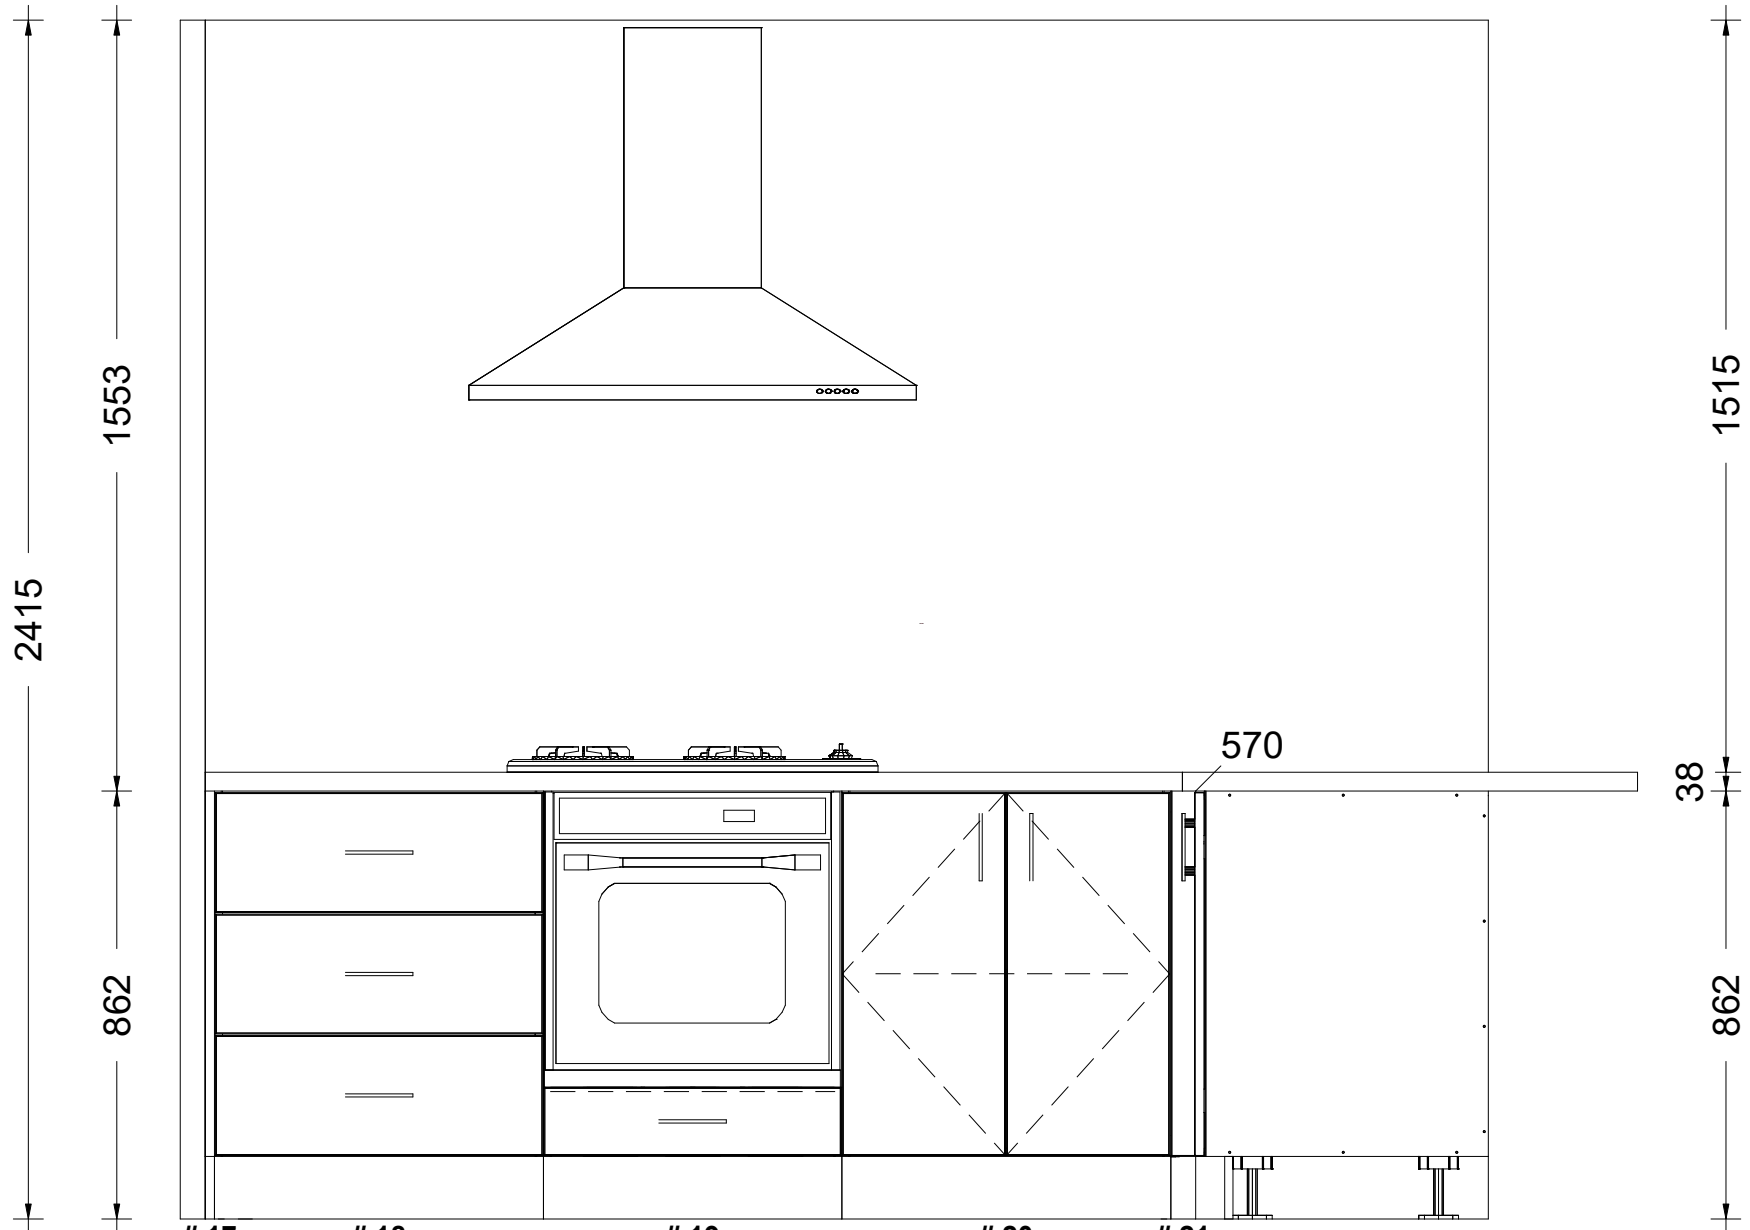

2415

1553

862

38

862

1515

570

#17 18.50 #18 661.50 #19 600 #20 661.50 #21 50 588.50


980 1600



kitchen contours

sales@kitchencontours.co.nz

#2 LOT 186 ATHERTON
 Printed on: 08/18/20
 Drawn by: DENNY

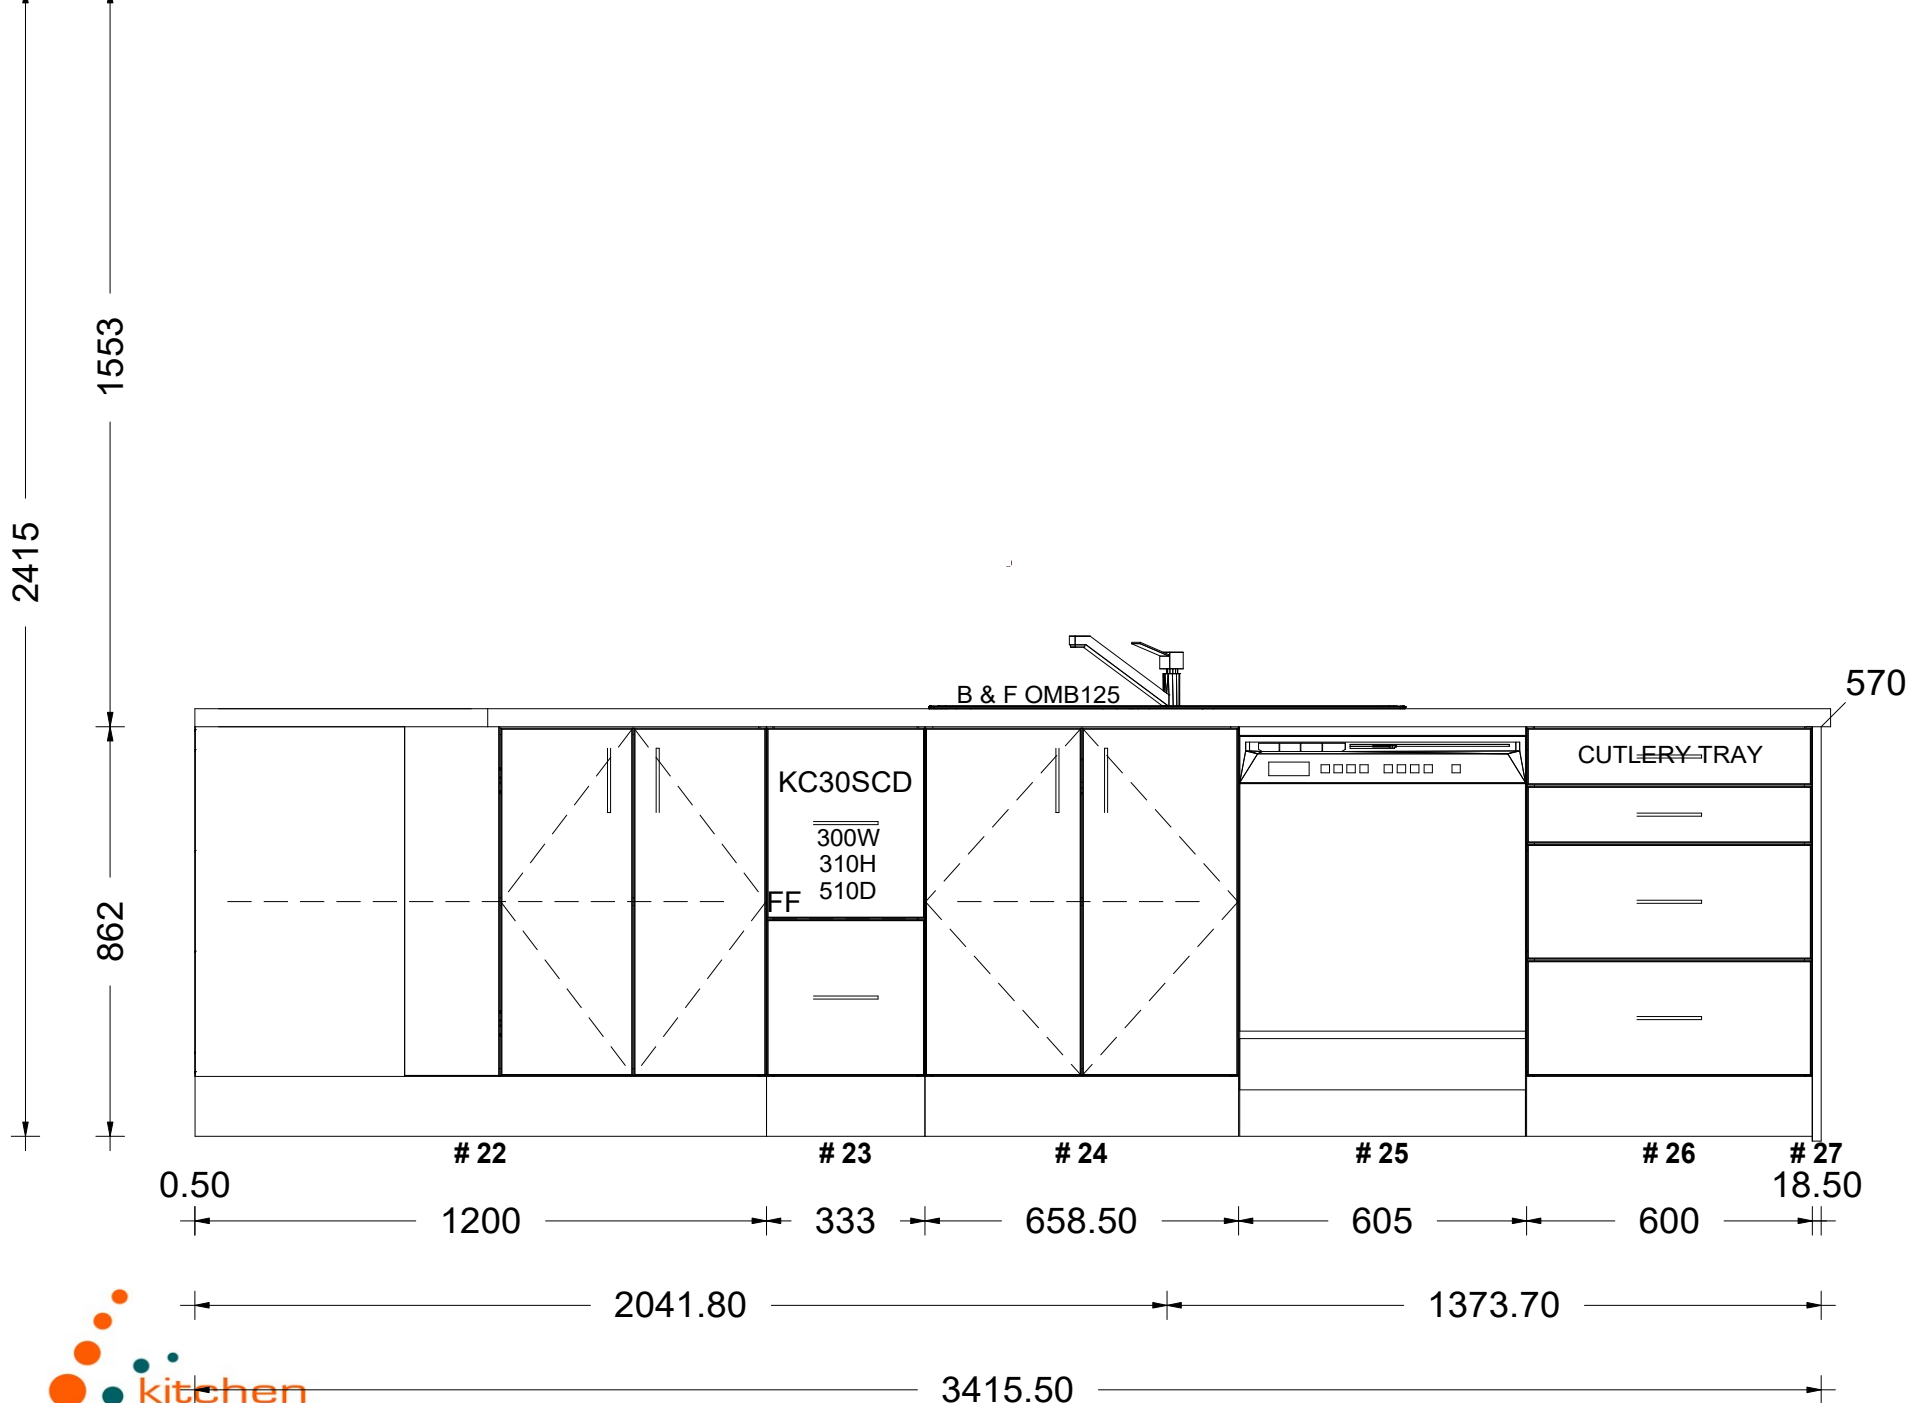

sales@kitchencontours.co.nz

379 wicksteed street, wanganui 4500 • p. 06 345 1840 • f. 06 345 1841

#2 LOT 186 ATHERTON
Printed on: 08/18/20
Drawn by: DENNY

v 11



sales@kitchencontours.co.nz

379 wicksteed street, wanganui 4500 • p. 06 345 1840 • f. 06 345 1841

#2 LOT 186 ATHERTON

Printed on: 08/18/20

Drawn by: DENNY

v 11



BENCHTOP QUOTE

JOB NAME: #2 LOT 186 ATHERTON
DATE REQUIRED BY:

DATE: 08/18/20
ANY QUESTIONS SEE: DENNY

DRAWINGS NOT TO SCALE - USE MEASUREMENTS GIVEN
UNLESS SPECIFIED JOINTS ARE GRAPHIC ONLY IGNORE FOR PRICING

379 WICKSTEED STREET, WANGANUI
PH: (06) 345 1840 FAX: (06) 345 1841

LAMINATE:

BRAND: FORMICA
COLOUR: TBC
FINISH: VELOUR

THICKNESS: 38MM

EDGE PROFILE:


SQ = SQUARE CLASHED

SINK DETAILS:TBC

BRAND:
MODEL:
SUPPLIED BY:US
CUTOUT BY:YOU
TOP MOUNTED BY:US

HOB CUTOUT:

CUTOUT DONE BY: YOU
CUTOUT SIZE: TBC

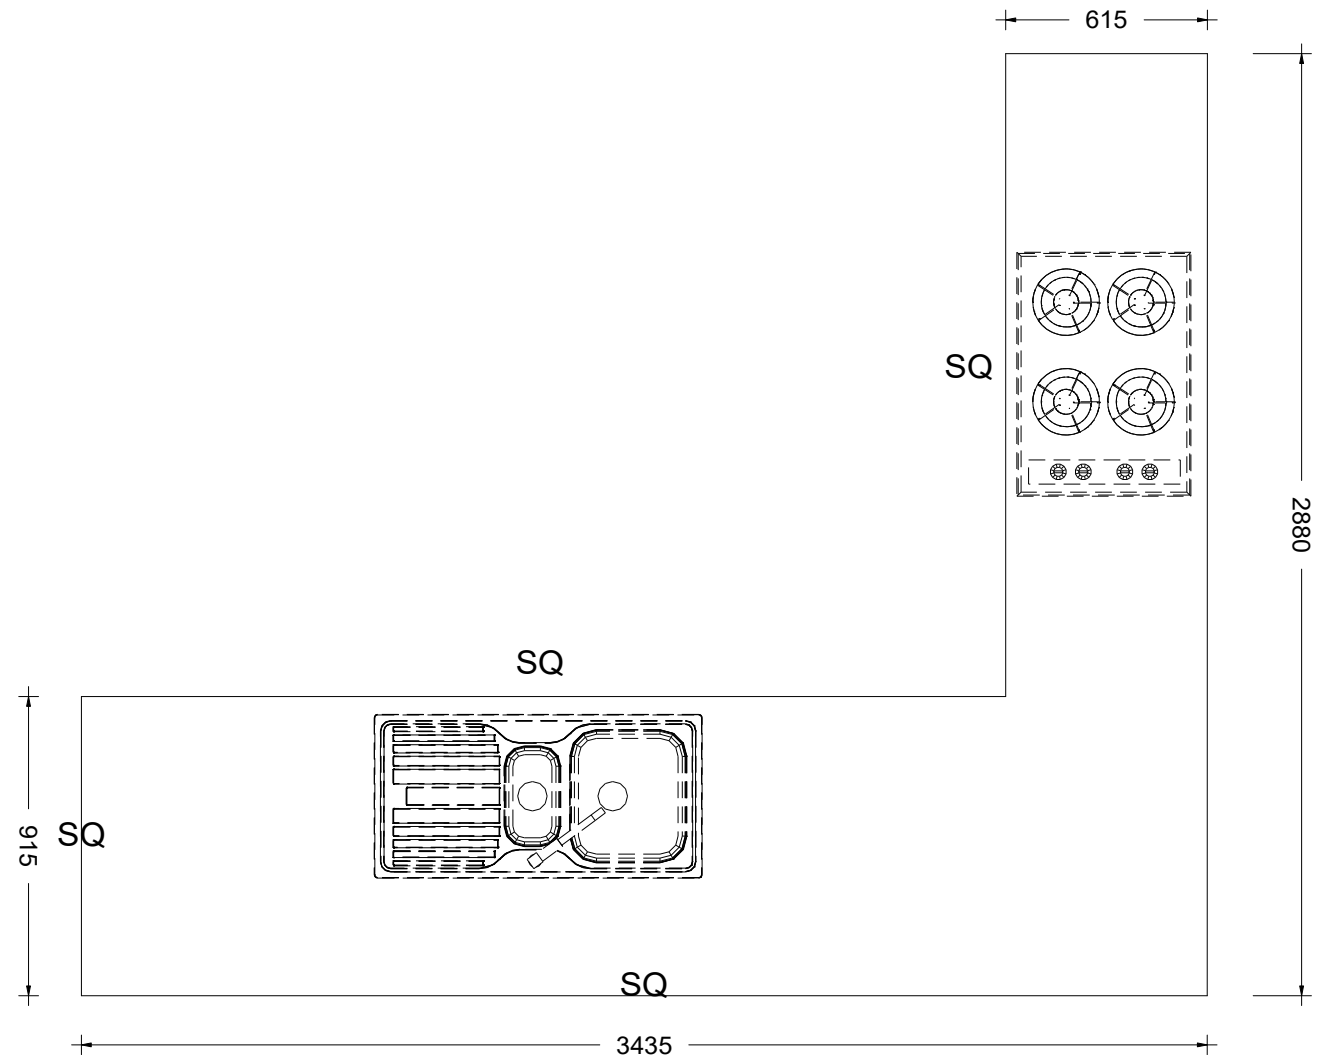



BENCHTOP QUOTE

JOB NAME: #2 LOT 186 ATHERTON
DATE REQUIRED BY:

DATE: 08/18/20
ANY QUESTIONS SEE: DENNY

DRAWINGS NOT TO SCALE - USE MEASUREMENTS GIVEN
UNLESS SPECIFIED JOINTS ARE GRAPHIC ONLY IGNORE FOR PRICING

379 WICKSTEED STREET, WANGANUI
PH: (06) 345 1840 FAX: (06) 345 1841

LAMINATE:

BRAND: FORMICA
COLOUR: TBC
FINISH: VELOUR

THICKNESS: 38MM

EDGE PROFILE:

D = DEE PROFILE

SINK DETAILS:TBC

BRAND:
MODEL:
SUPPLIED BY:US
CUTOUT BY:YOU
TOP MOUNTED BY:US

