

sales@kitchencontours.co.nz


370 Mitchell Street, Auckland 1010 • P 09 345 1820 • F 09 345 1821


#2 LOT 2 (LOT 178) GAYLE WAY

Printed on: 17 Feb 2021

Drawn by: RAY

V 11

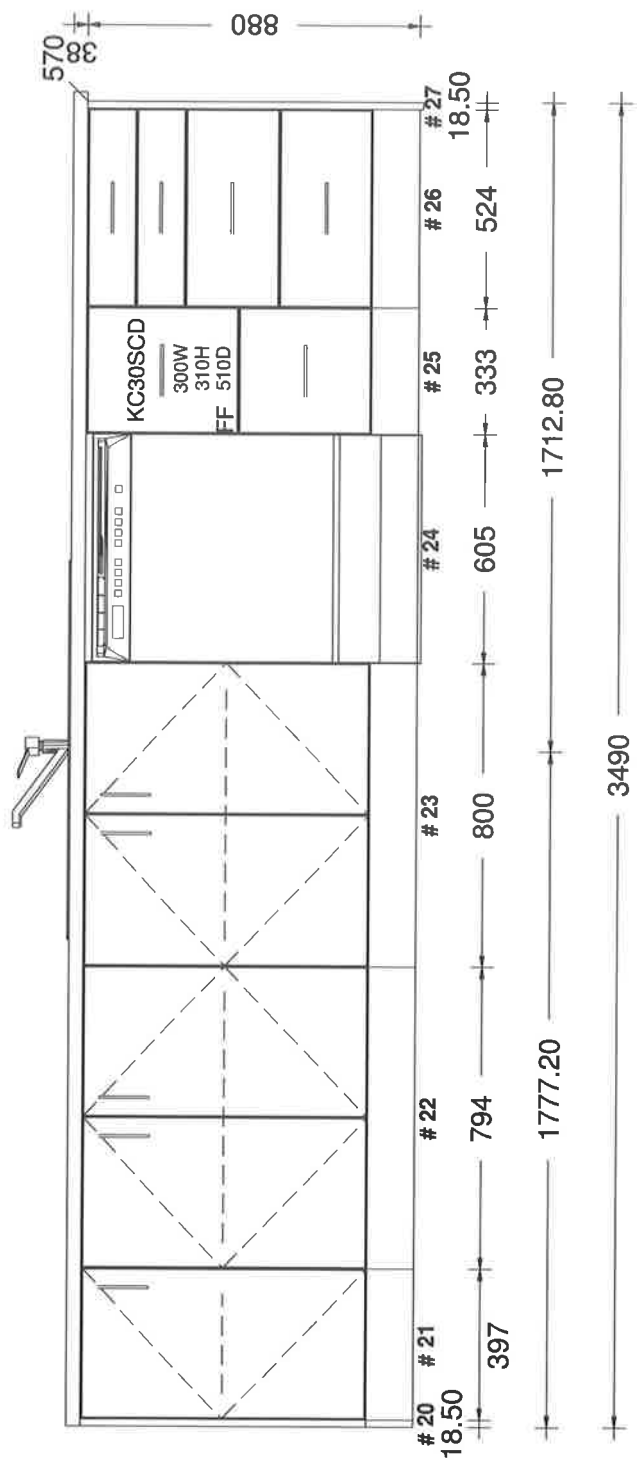

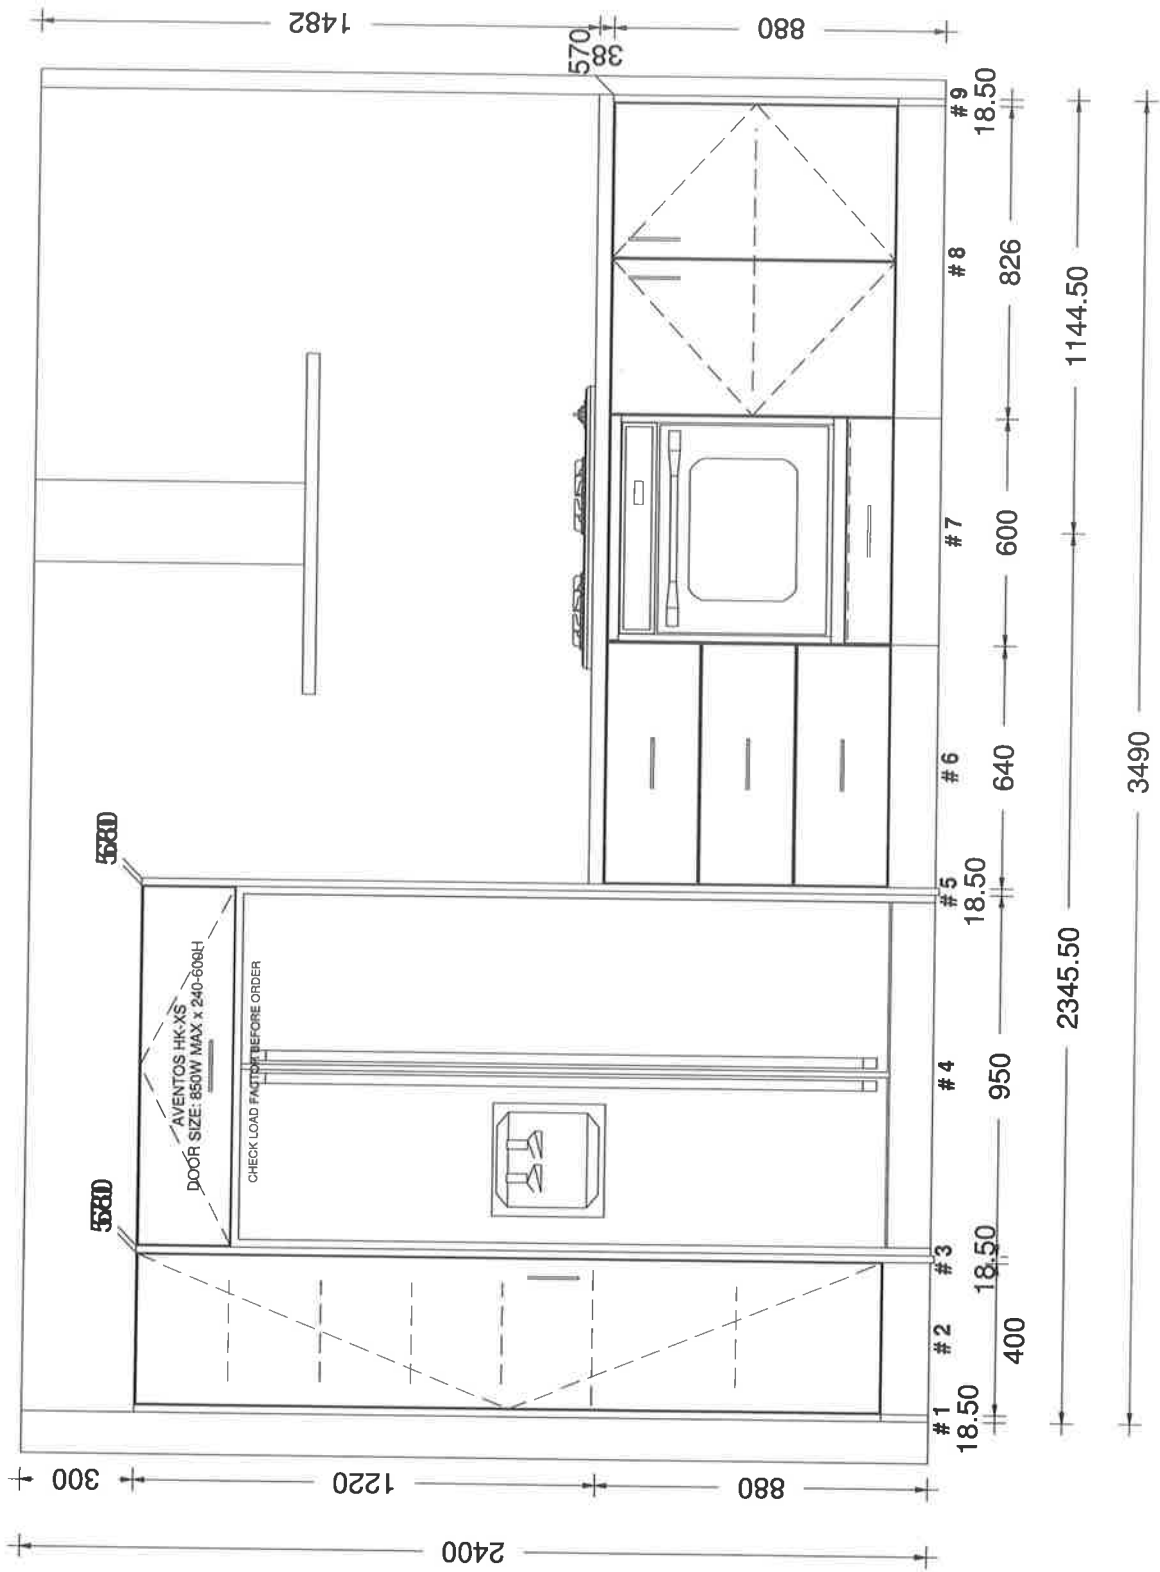


**#2 LOT 2 (LOT 178) GAYLE WAY**  
 Printed on: 17 Feb 2021  
 Drawn hv: RAY

sales@kitchencontours.co.nz

270 McAlister Street, Auckland 1010 • C 09 345 1840 • F 09 345 1844

V 11

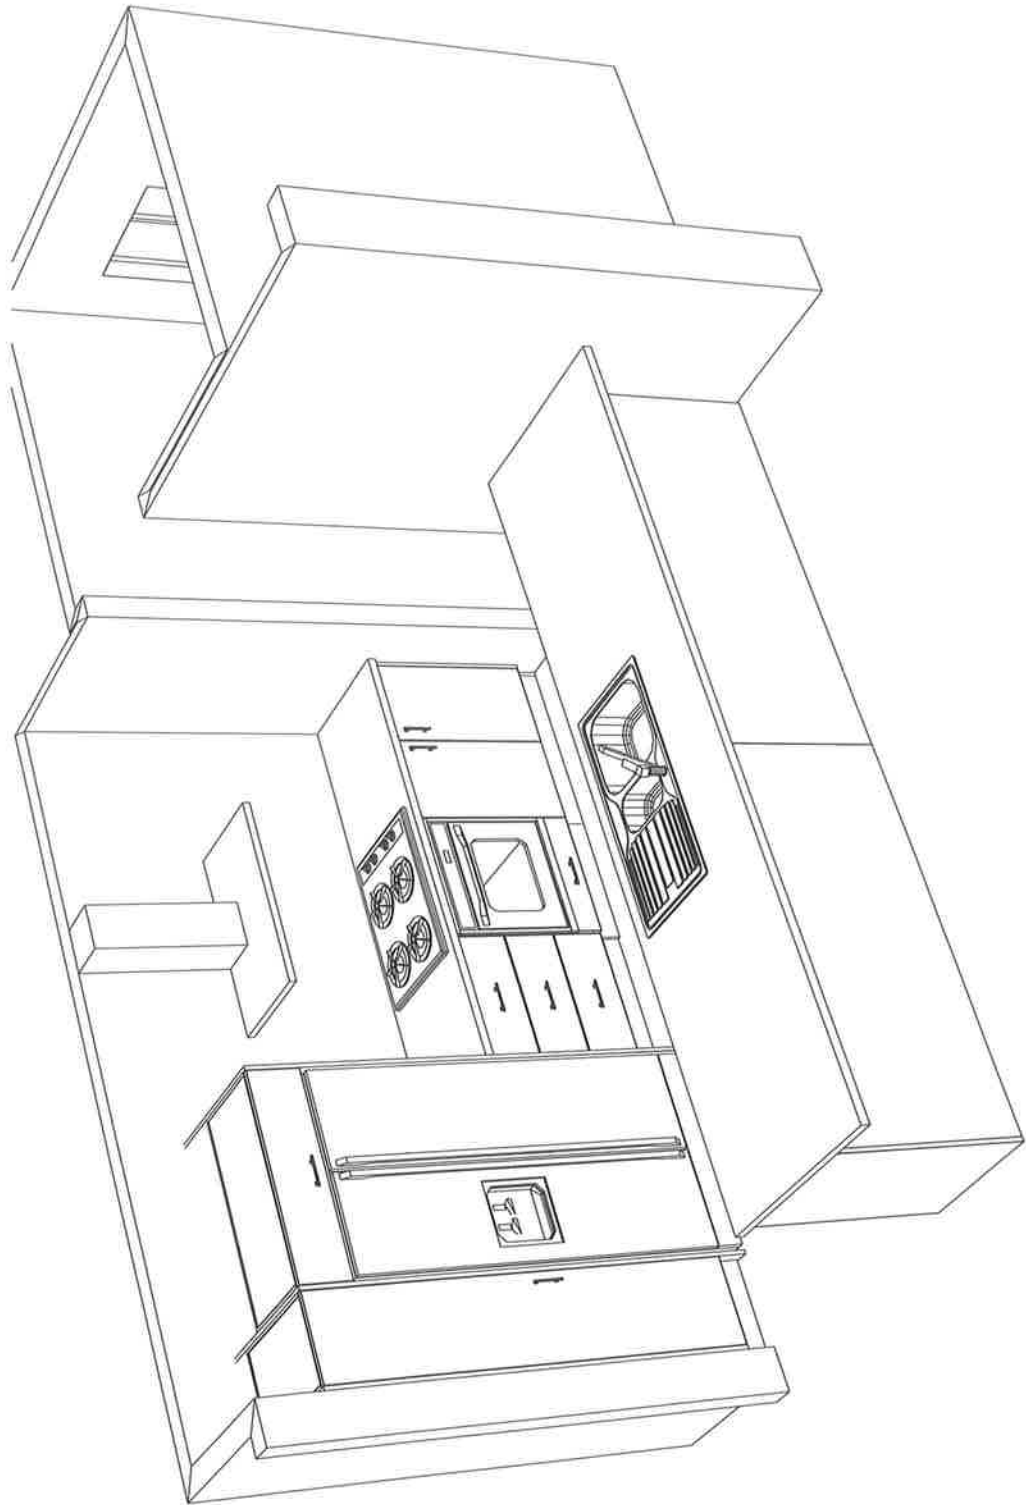



sales@kitchencontours.co.nz


2700 Richardson Street, Whangarei 4501 • P. 09 345 1877 • F. 09 345 1871

#2 LOT 2 (LOT 178) GAYLE WAY

Printed on: 17 Feb 2021

Drawn by: RAY

V 11

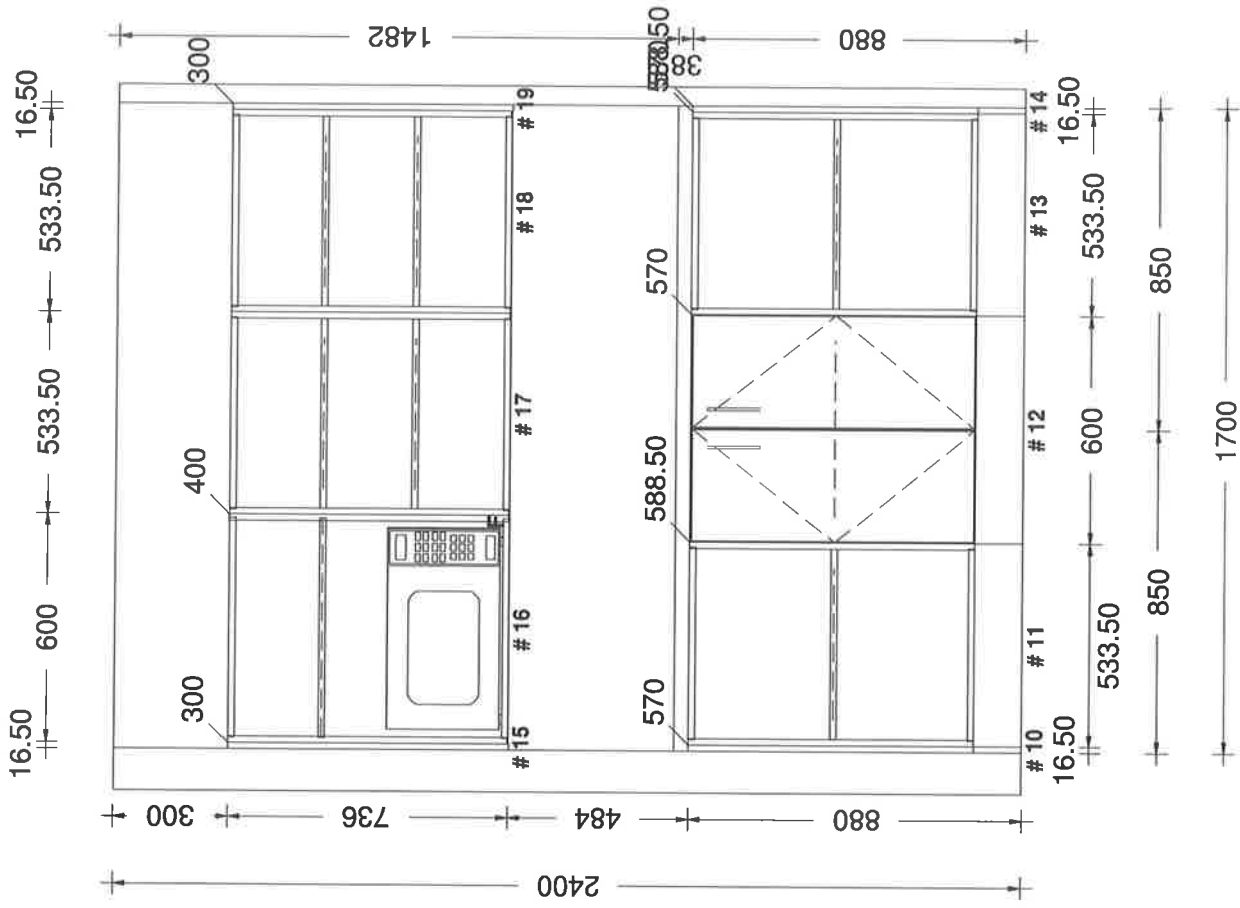

sales@kitchencontours.co.nz

370 Wilshford Street, Auckland 14504 • C 06 345 1840 • F 06 345 1844

#2 LOT 2 (LOT 178) GAYLE WAY

Printed on: 17 Feb 2021

Drawn by: RAY

V 111