

sales@kitchencontours.co.nz


379 wicksteed street, wanganui 4500 • p. 06 345 1840 • f. 06 345 1841

#2 LOT 201 HAVANA

Printed on: 11/08/20

Drawn by: DENNY

v 11

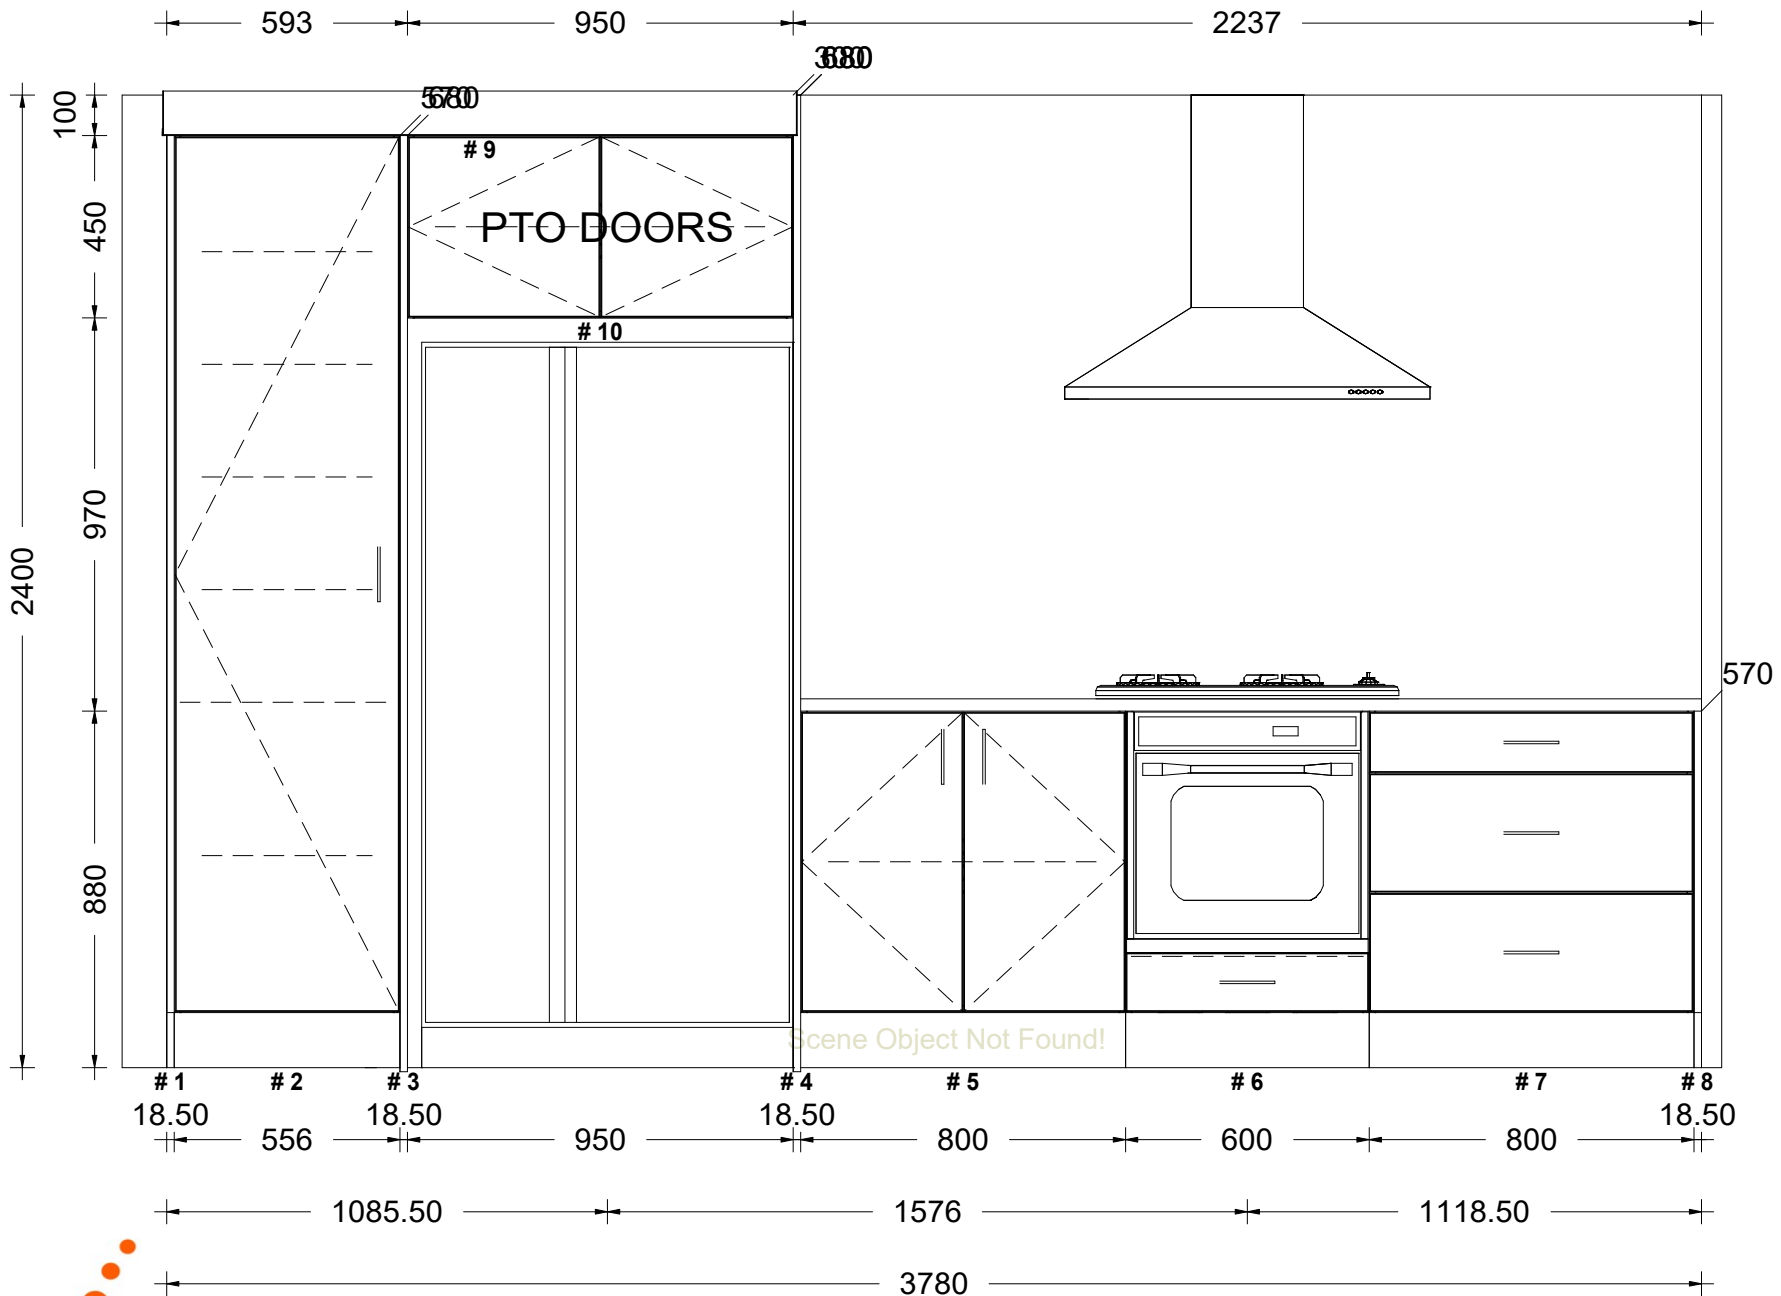

sales@kitchencontours.co.nz

379 wicksteed street, wanganui 4500 • p. 06 345 1840 • f. 06 345 1841


KITCHEN

#2 LOT 201 HAVANA

Printed on: 11/08/20

Drawn by: DENNY

v 11

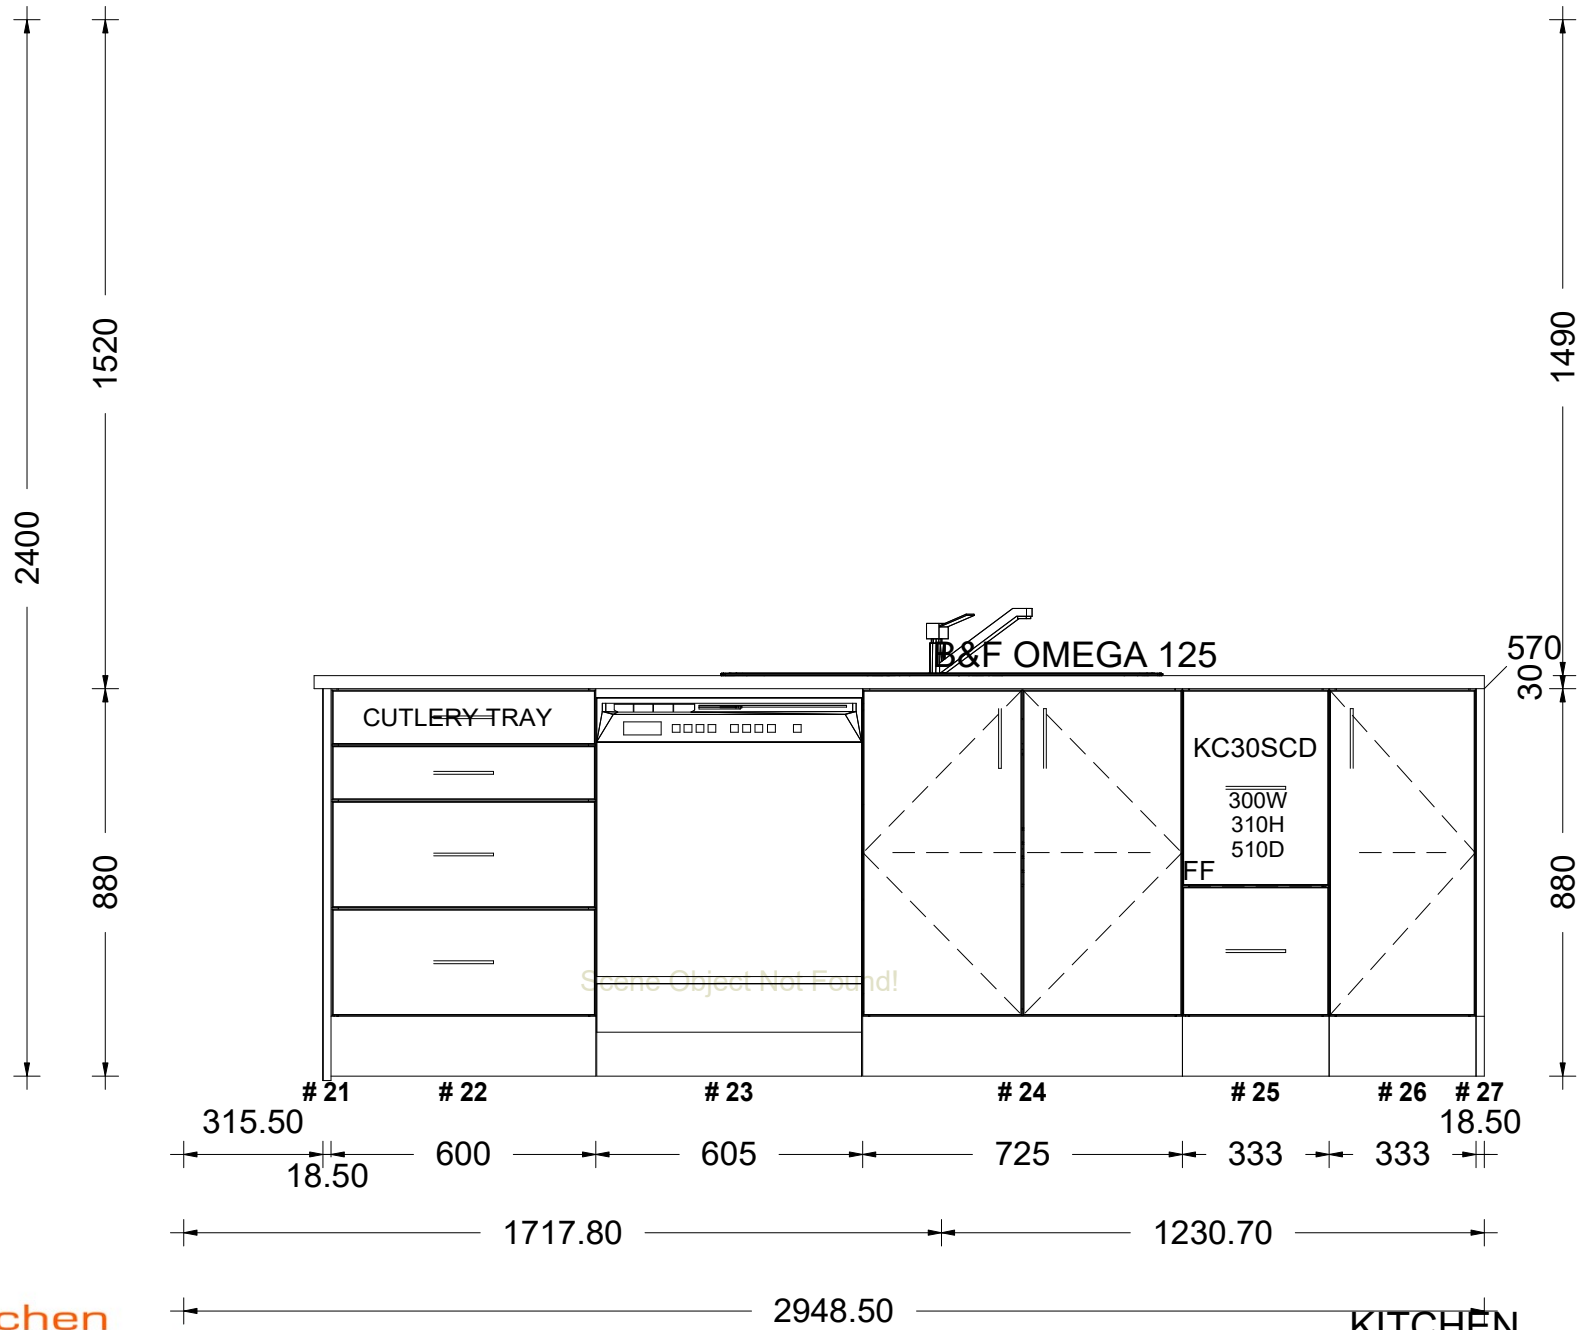


Some Object Not Found!



sales@kitchencontours.co.nz

379 wicksteed street, wanganui 4500 • p. 06 345 1840 • f. 06 345 1841

KITCHEN	
#2 LOT 201 HAVANA	
Printed on: 11/08/20	
Drawn by: DENNY	v 11

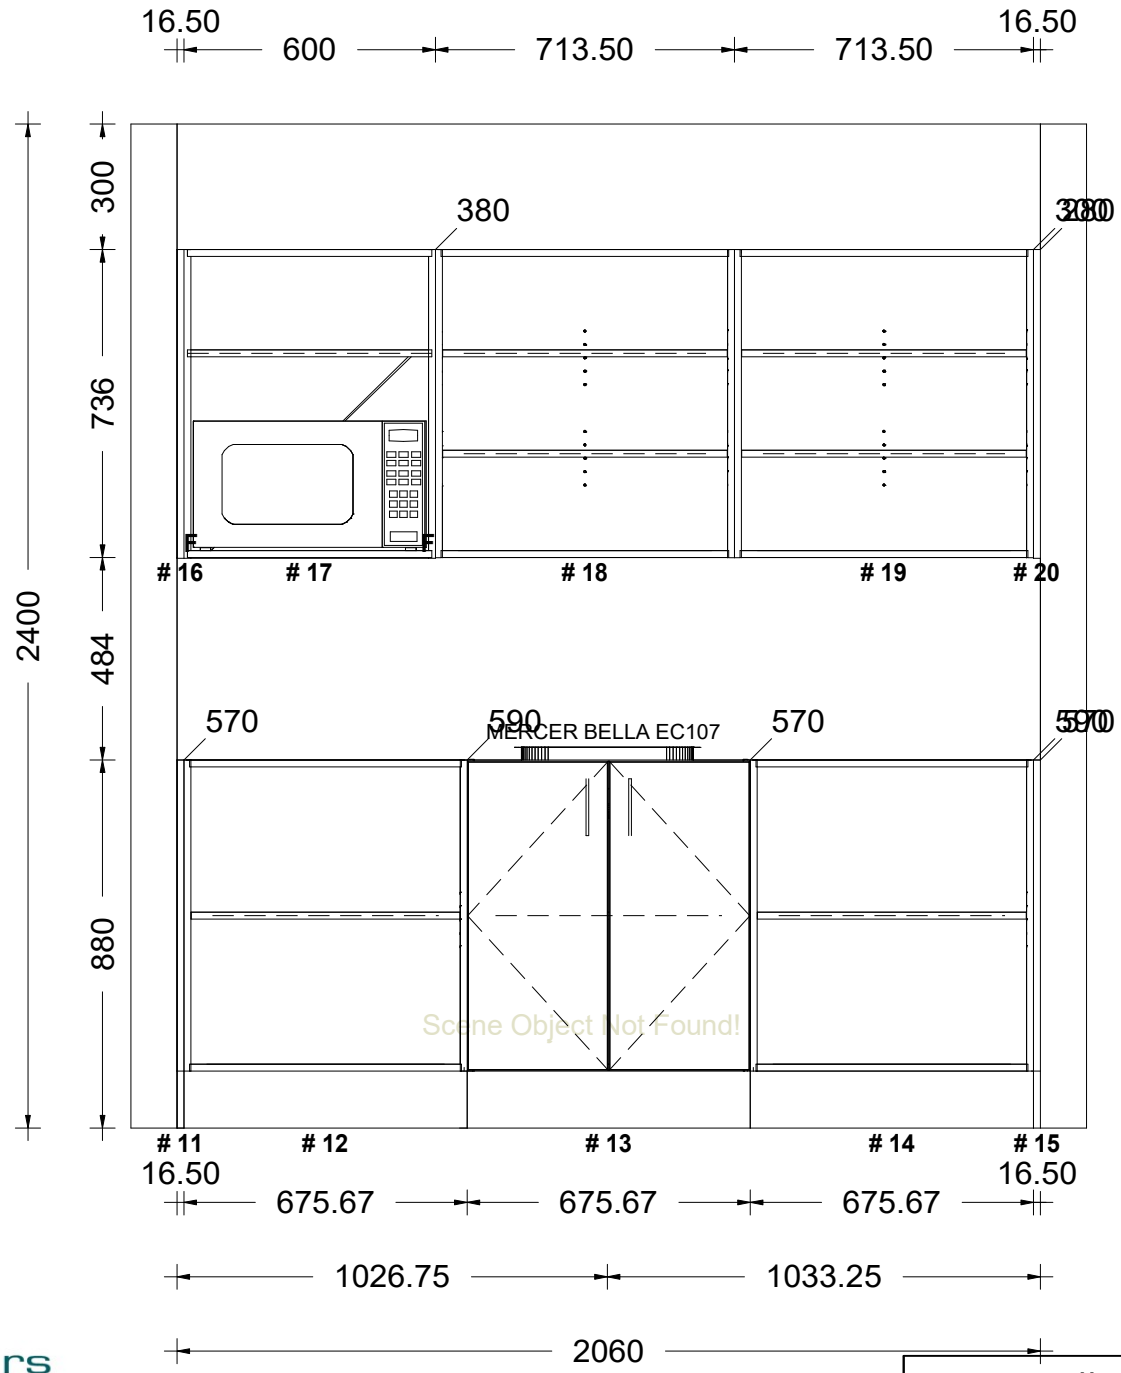


sales@kitchencontours.co.nz

SCULLERY

#2 LOT 201 HAVANA

Printed on: 11/08/20

Drawn by: DENNY

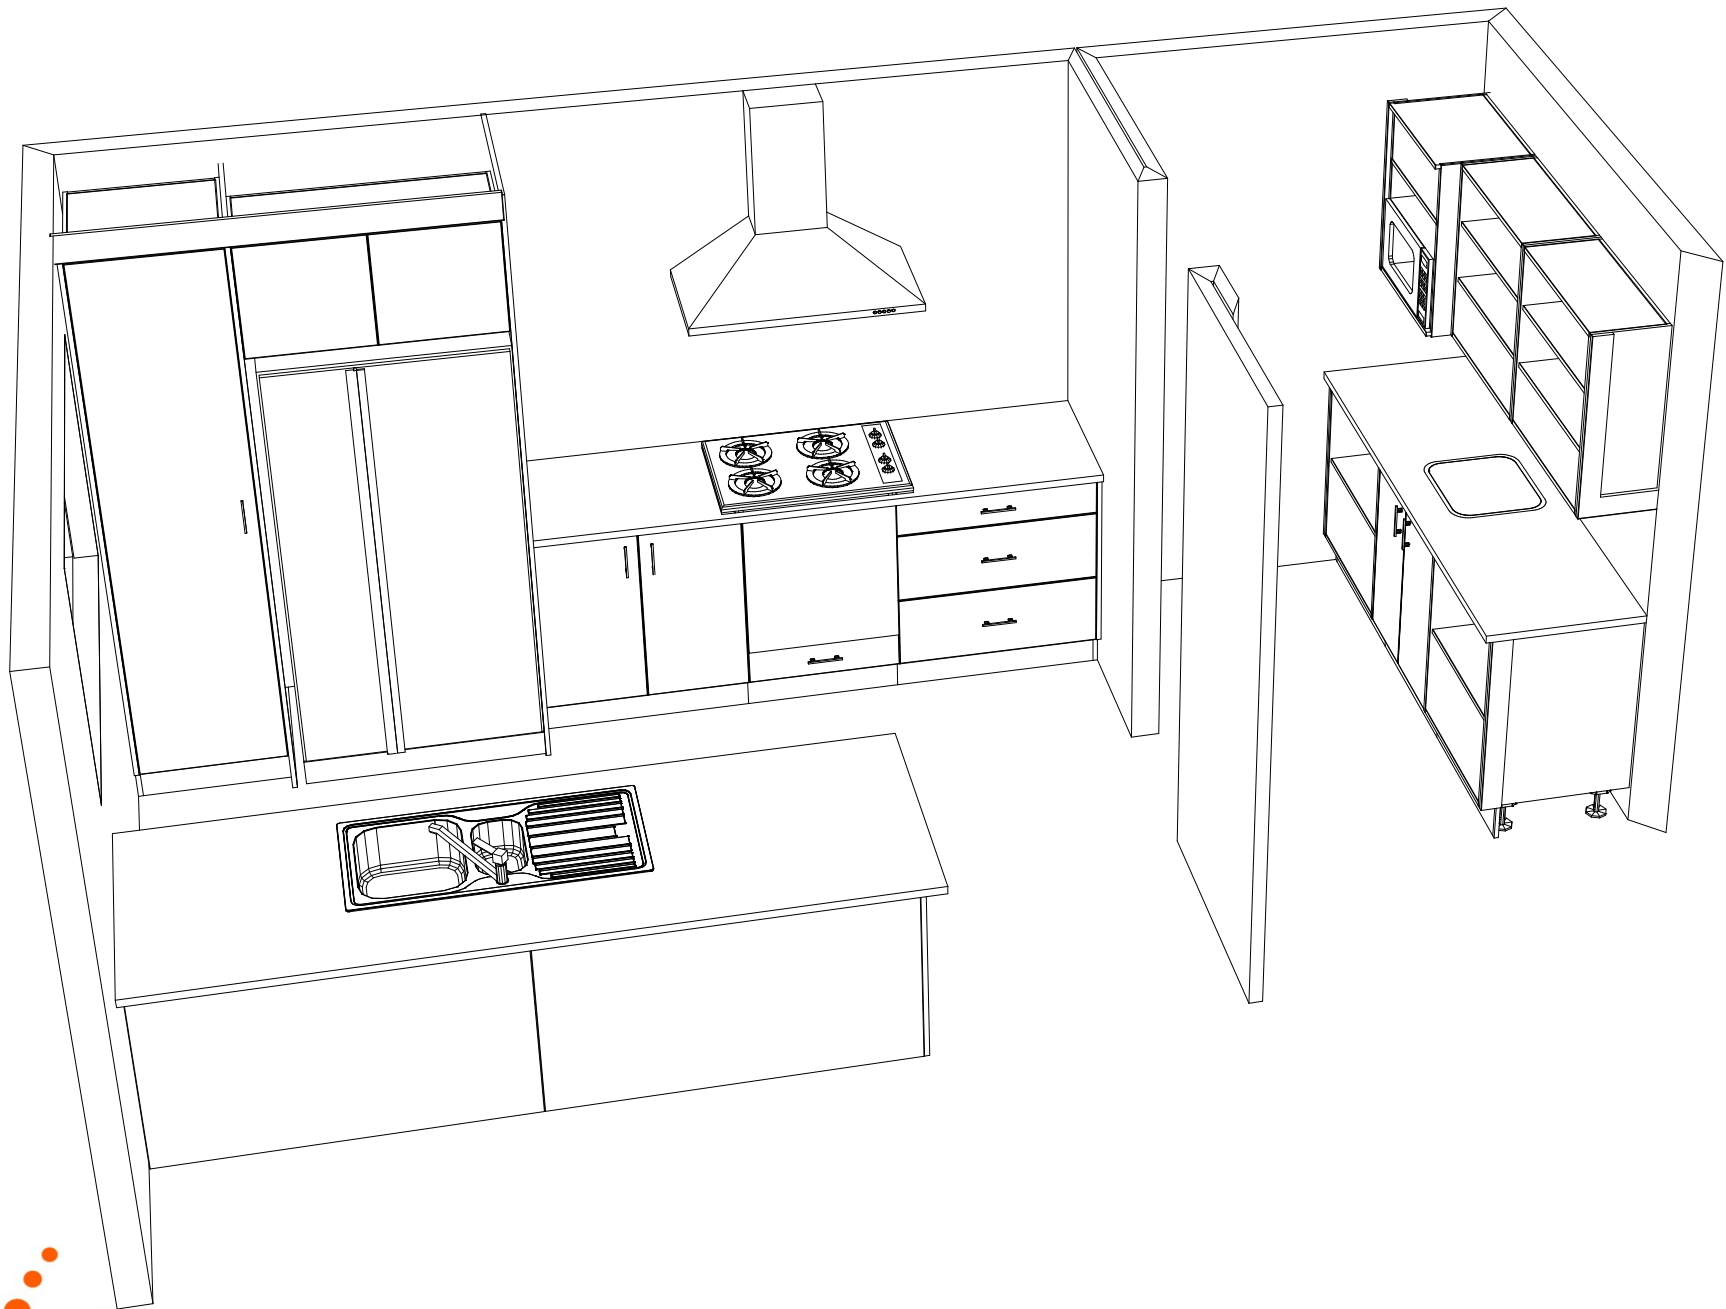

sales@kitchencontours.co.nz

379 wicksteed street, wanganui 4500 • p. 06 345 1840 • f. 06 345 1841

#2 LOT 201 HAVANA

Printed on: 11/08/20

Drawn by: DENNY

v 11



BENCHTOP QUOTE

JOB NAME: #2 LOT 201 HAVANA
DATE REQUIRED BY:

DATE: 11/08/20
ANY QUESTIONS SEE: DENNY

DRAWINGS NOT TO SCALE - USE MEASUREMENTS GIVEN
UNLESS SPECIFIED JOINTS ARE GRAPHIC ONLY IGNORE FOR PRICING

379 WICKSTEED STREET, WANGANUI
PH: (06) 345 1840 FAX: (06) 345 1841

LAMINATE:

BRAND: FORMICA
COLOUR: TBC
FINISH: VELOUR

THICKNESS: 38MM

EDGE PROFILE:

SQ = SQUARE CLASHED

SINK DETAILS:TBC

BRAND:
MODEL:
SUPPLIED BY:US
CUTOUT BY:YOU
TOP MOUNTED BY:US

HOB CUTOUT:

CUTOUT DONE BY: YOU
CUTOUT SIZE: TBC



BENCHTOP QUOTE

JOB NAME: #2 LOT 201 HAVANA
DATE REQUIRED BY:

DATE: 11/08/20
ANY QUESTIONS SEE: DENNY

DRAWINGS NOT TO SCALE - USE MEASUREMENTS GIVEN
UNLESS SPECIFIED JOINTS ARE GRAPHIC ONLY IGNORE FOR PRICING

379 WICKSTEED STREET, WANGANUI
PH: (06) 345 1840 FAX: (06) 345 1841

LAMINATE:

BRAND: FORMICA
COLOUR: TBC
FINISH: VELOUR

THICKNESS: 38MM

EDGE PROFILE:

SQ = SQUARE CLASHED

SINK DETAILS:TBC

BRAND:
MODEL:
SUPPLIED BY:US
CUTOUT BY:YOU
TOP MOUNTED BY:US

