


#1 LOT 203 HAVANA

Printed on: 12 Nov 2020

Drawn by: RAY

sales@kitchencontours.co.nz

370 Marlborough Street, Auckland 1010 • Phone: 09 345 1840 • Fax: 09 345 1841


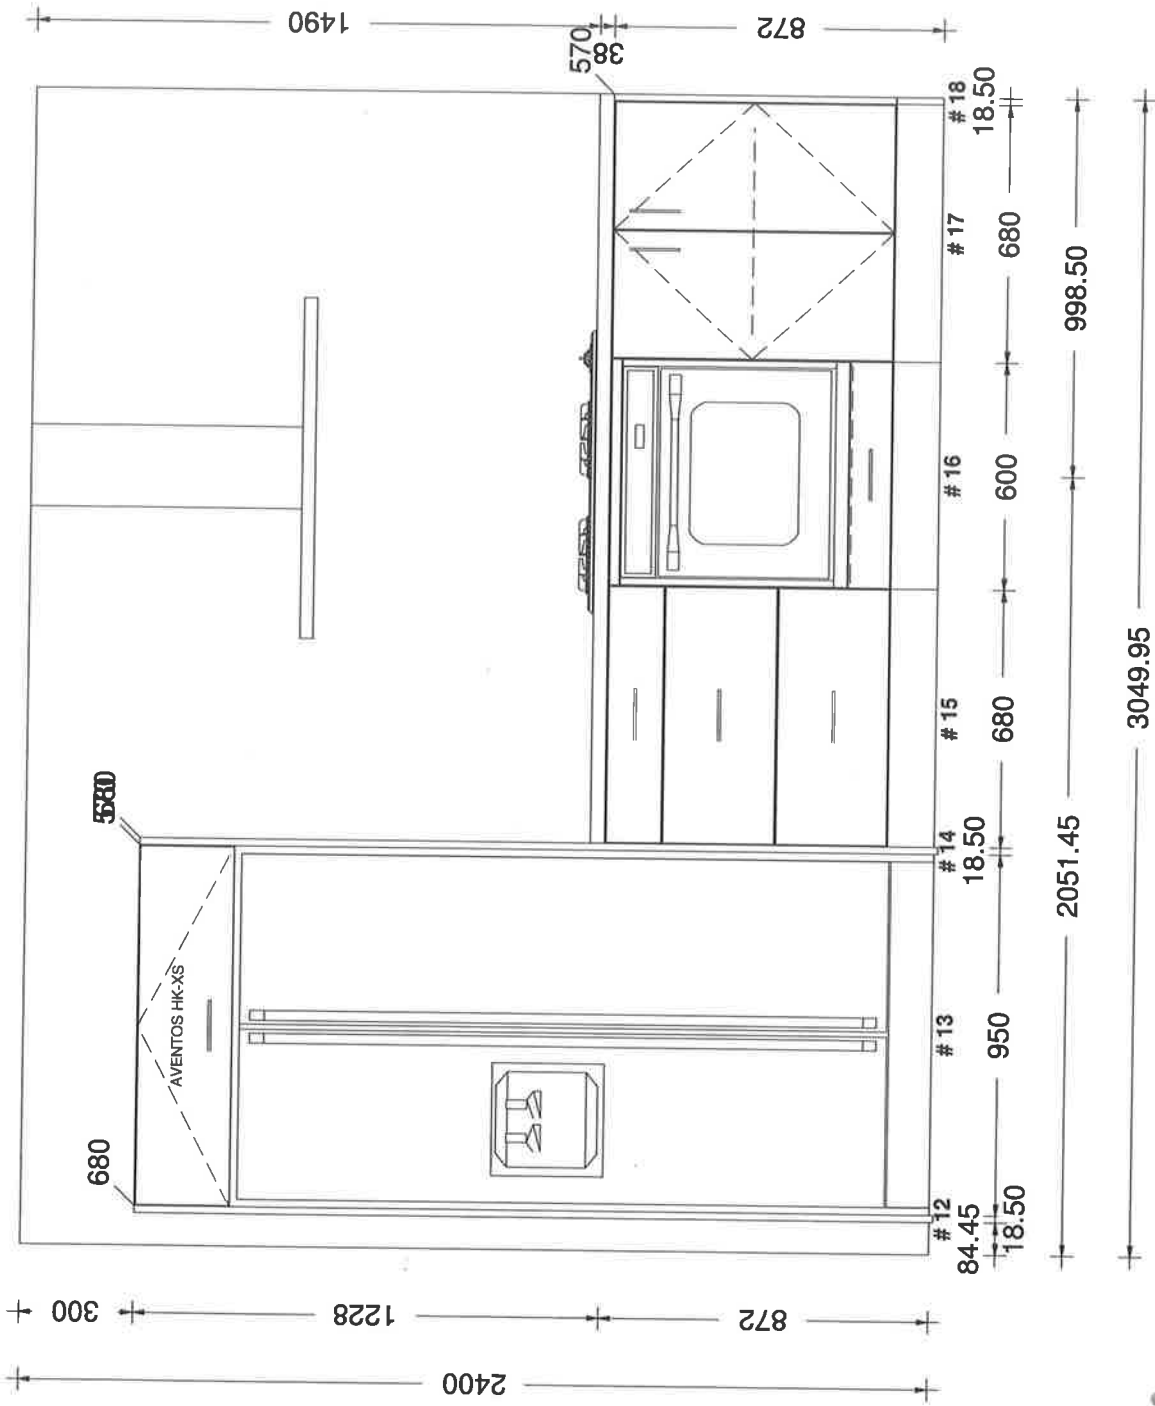



#1 LOT 203 HAVANA

Printed on: 12 Nov 2020
 Drawn by: RAY

sales@kitchencontours.co.nz

370 Woodhead Street, Waiwaka 4500 • 06 345 1840 • f 06 345 1841

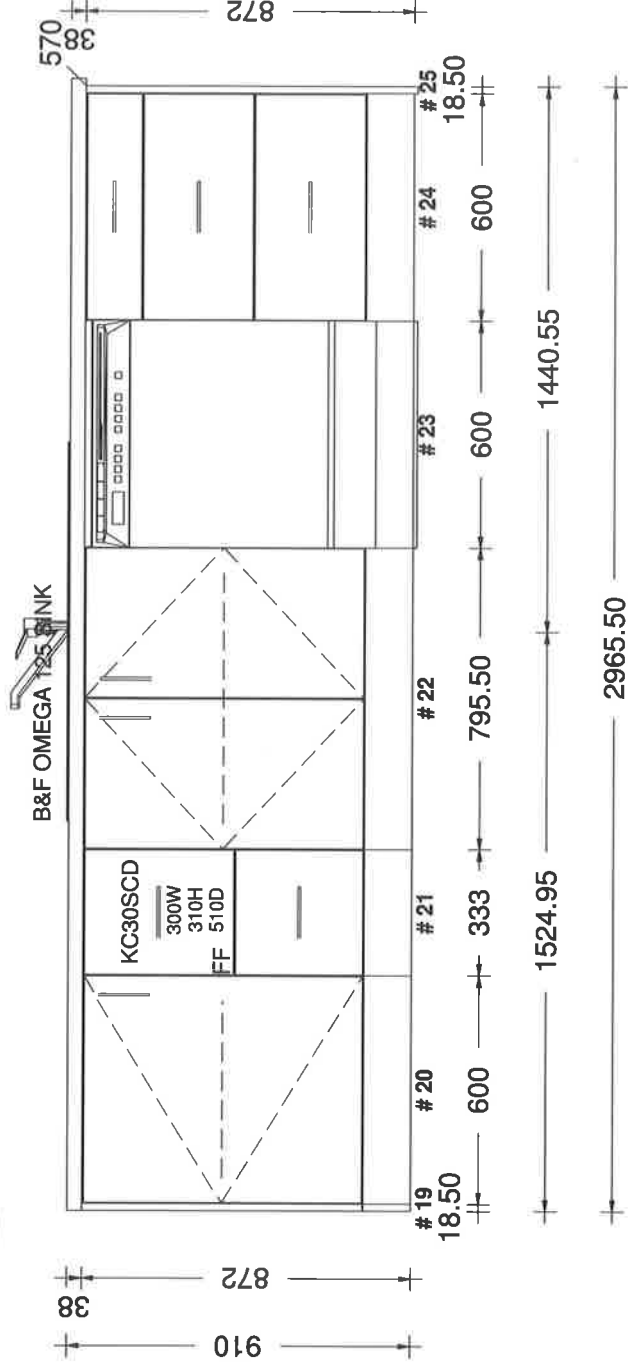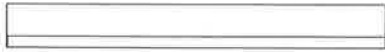

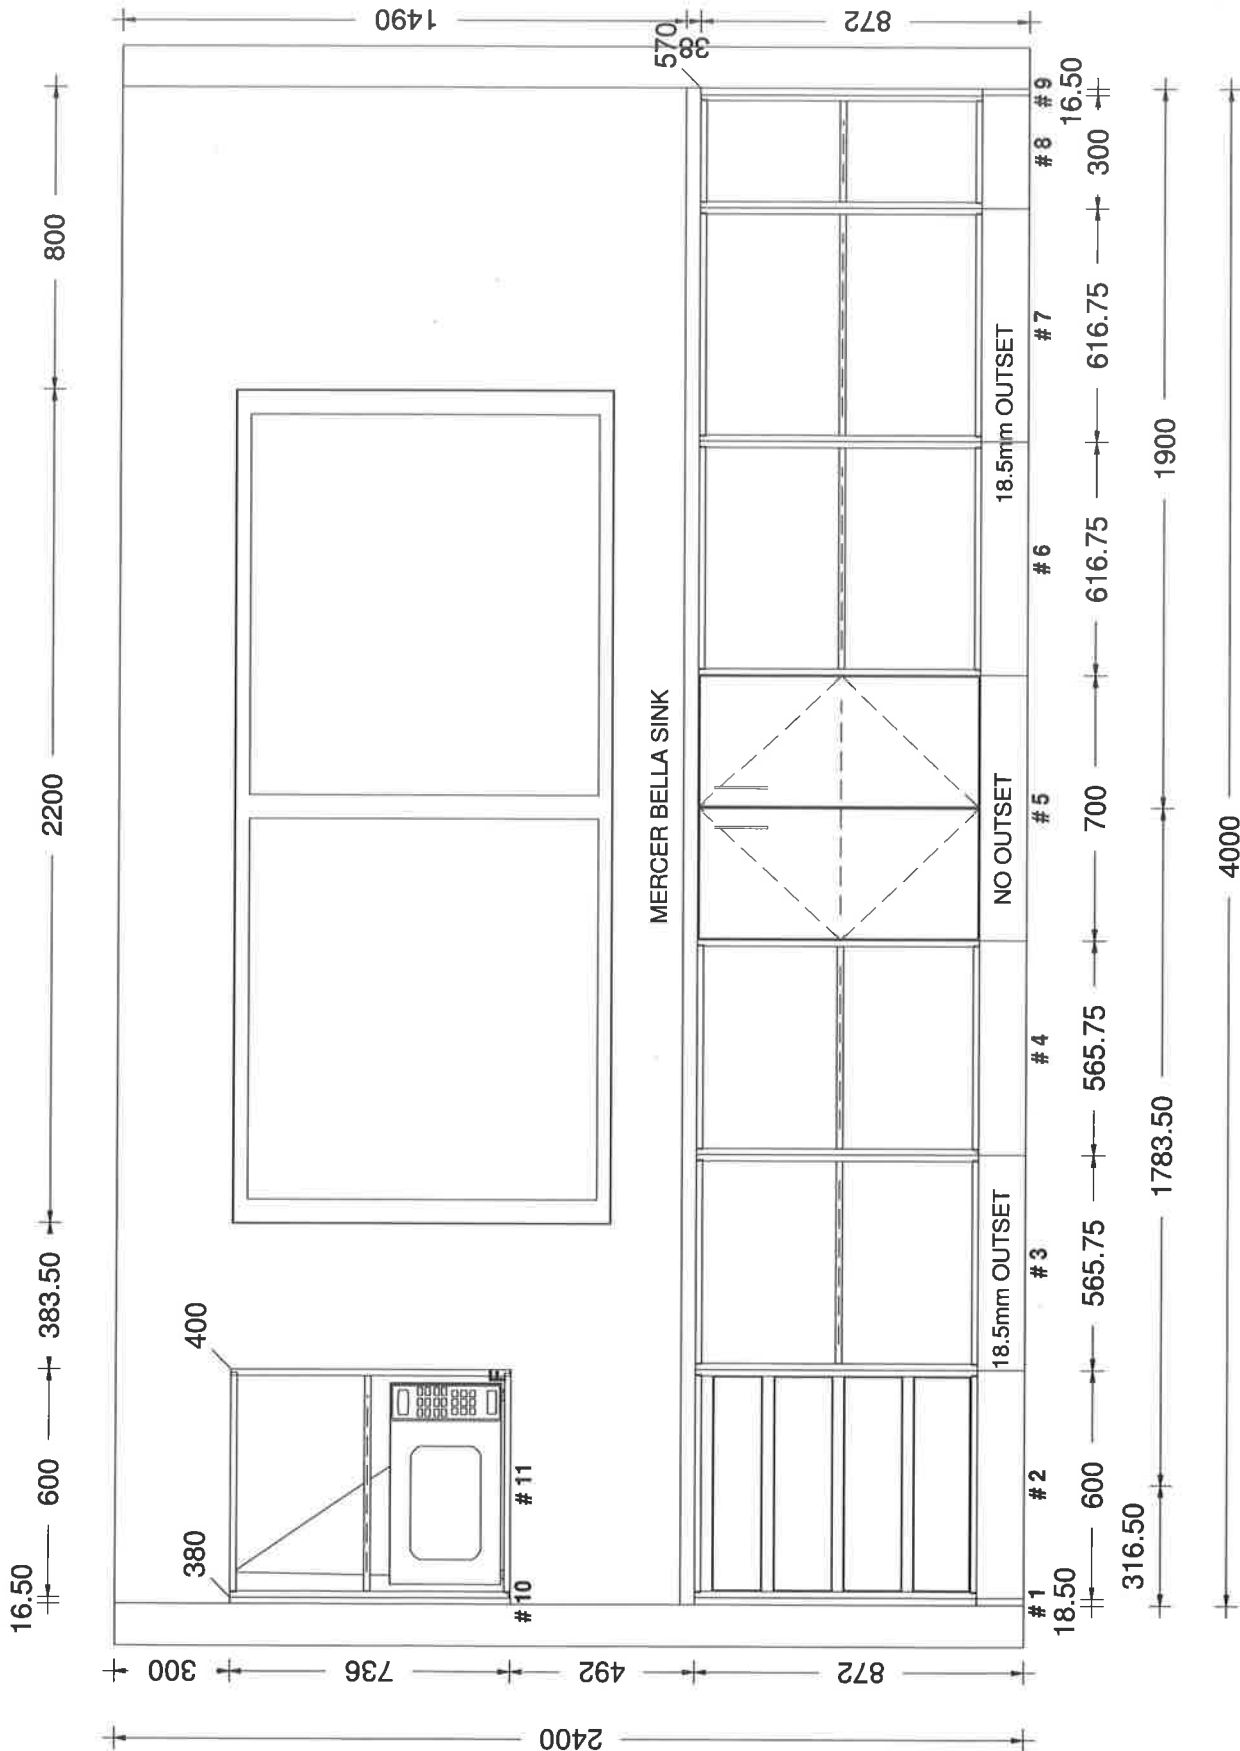

SCULLERY




#1 LOT 203 HAVANA

Printed on: 12 Nov 2020

Drawn hv: RAY

sales@kitchencontours.co.nz

270 Middlefield Street, Mountmerritt 4503 • 06 345 1840 • 06 345 1841

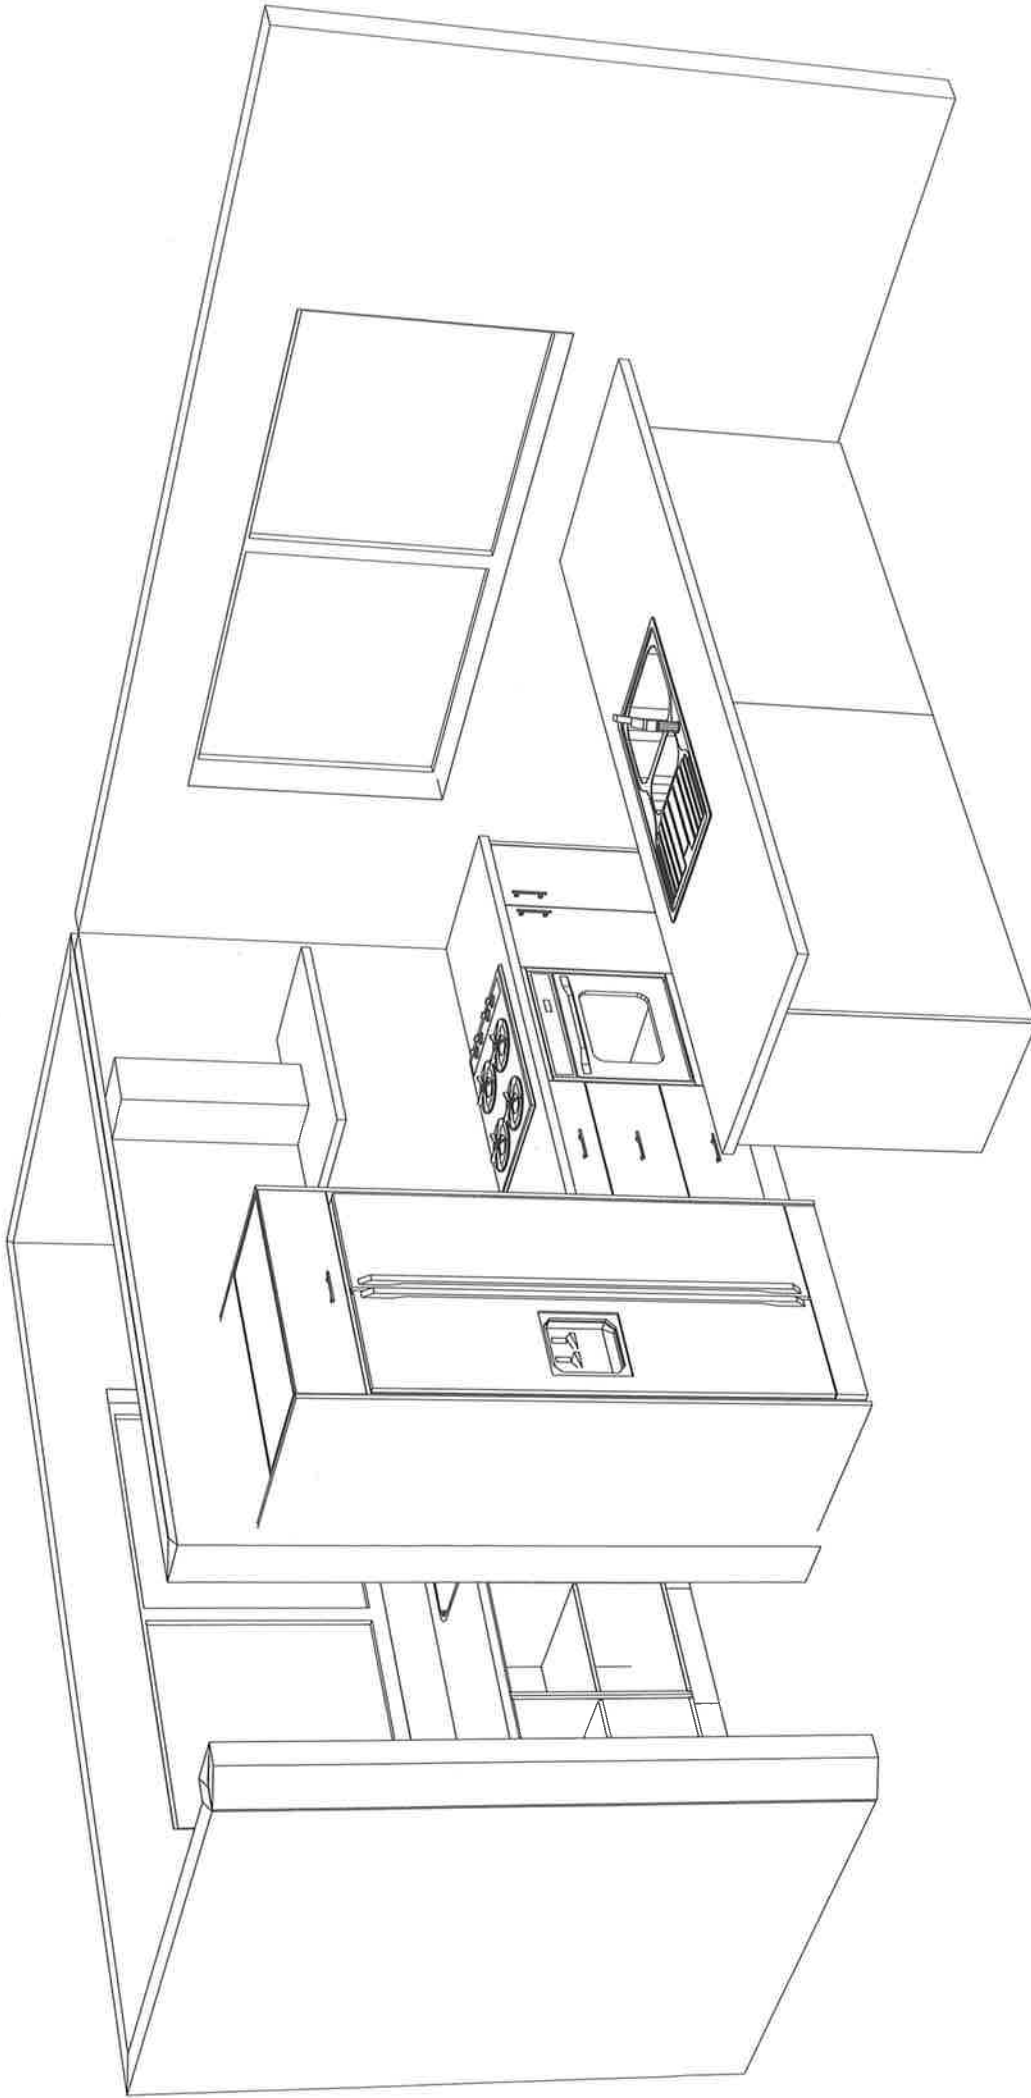

sales@kitchencontours.co.nz




370 Scotland Street, Auckland 1011 • ☎ 06 345 1840 • 📍 06 345 1841

#1 LOT 203 HAVANA

Printed on: 12 Nov 2020

Drawn by: RAY

V 11

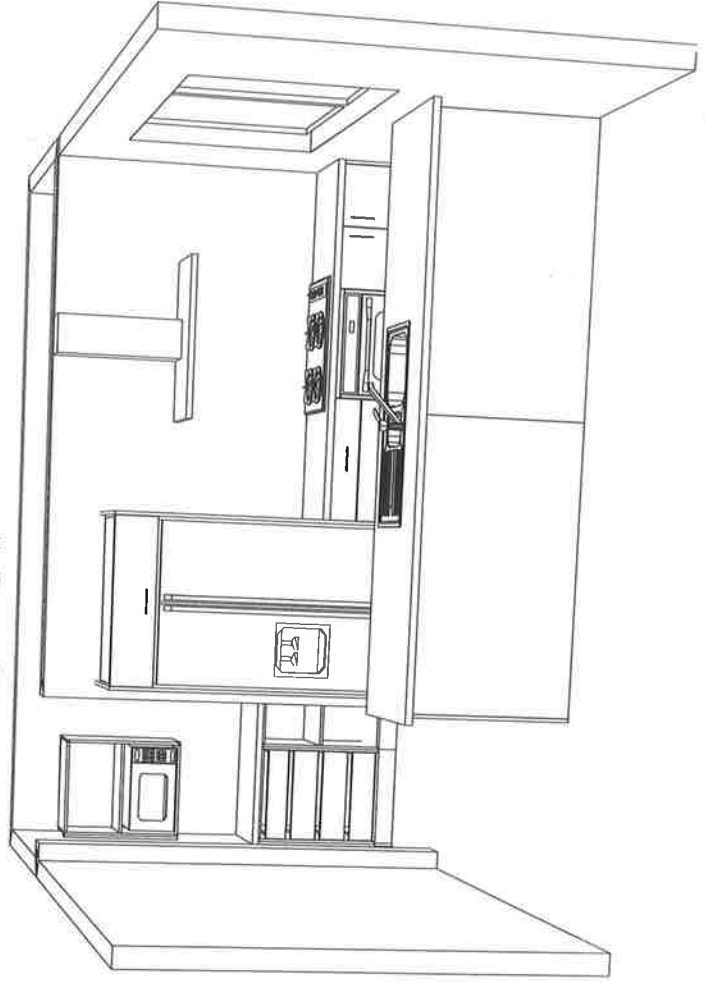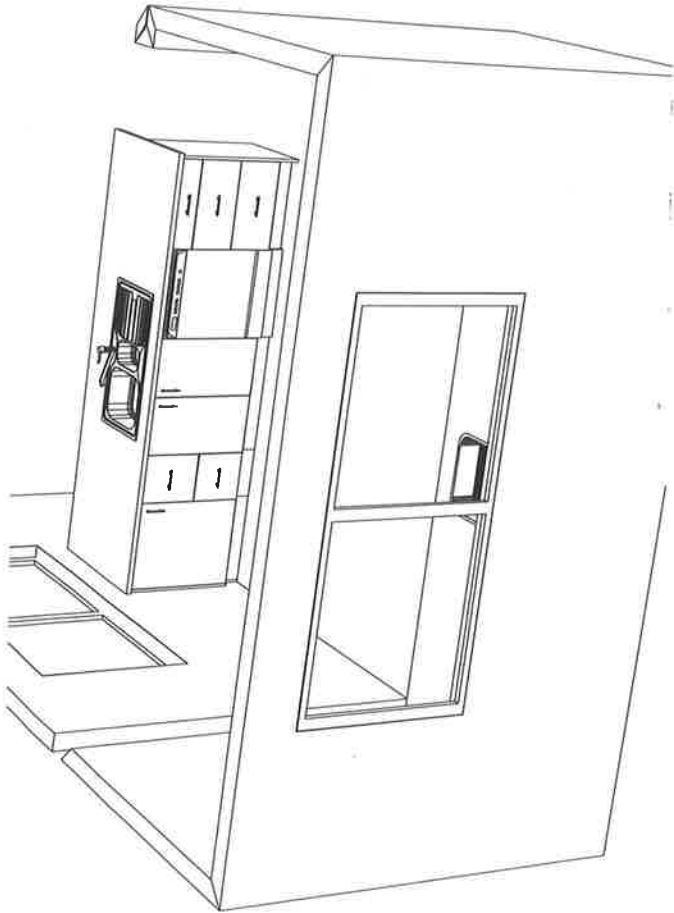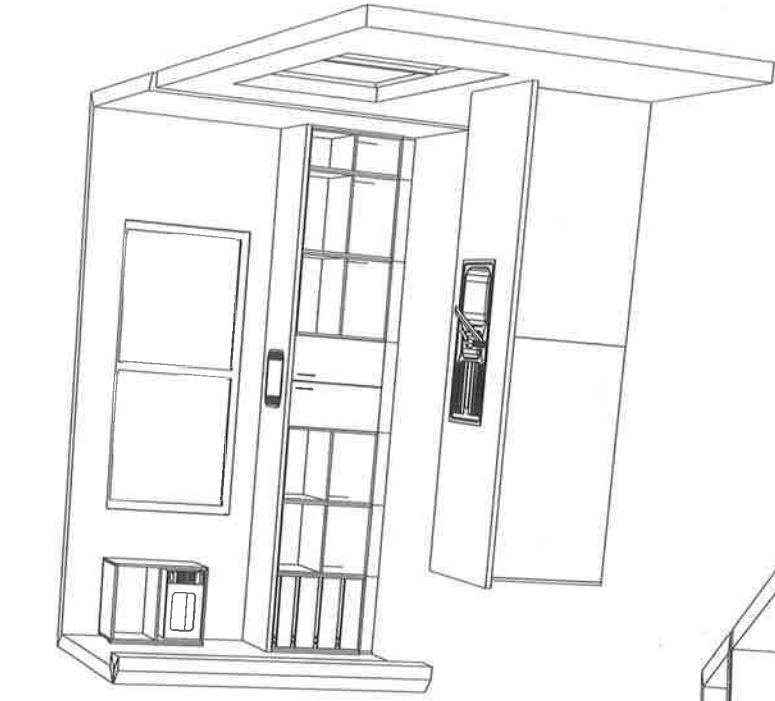

#1 LOT 203 HAVANA

Printed on: 12 Nov 2020

Drawn by: RAY

V 11

sales@kitchencontours.co.nz

06 345 1841 • f 06 345 1841

270 Wellington Street, Whangarei 4510