

sales@kitchencontours.co.nz


379 wicksteed street, wanganui 4500 • p. 06 345 1840 • f. 06 345 1841

# MAGNOLIA LEFT CHURTON

Printed on: 22 September 2014

Drawn by: DM


V 8

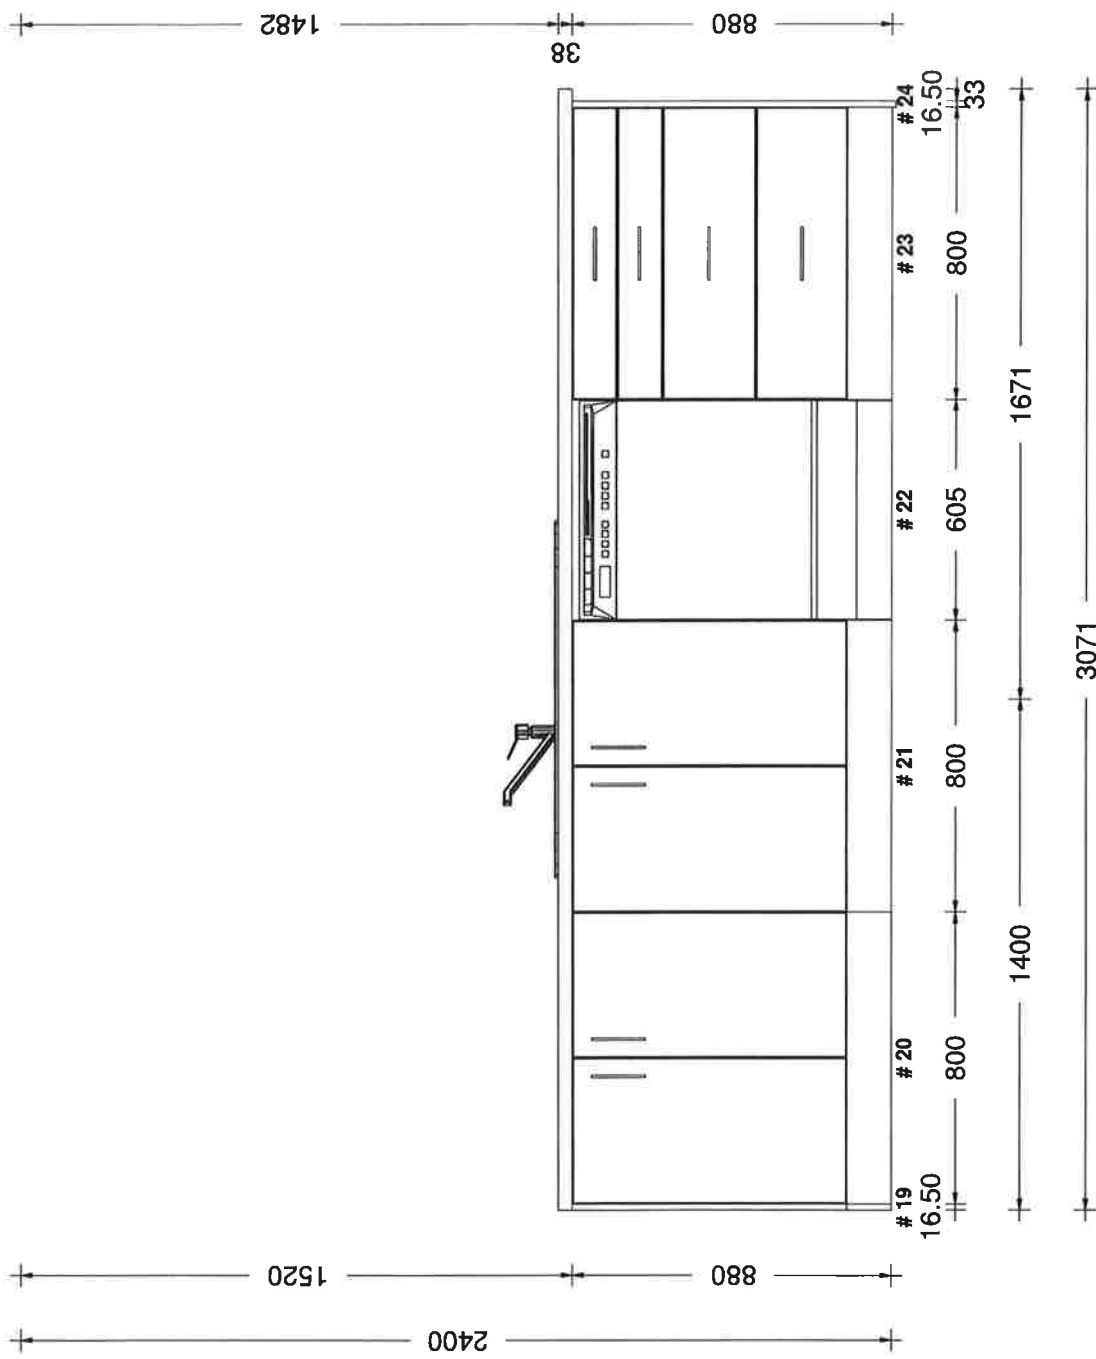

sales@kitchencontours.co.nz

379 wicksteed street, wanganui 4500 • p. 06 345 1840 • f. 06 345 1841

<b>MAGNOLIA LEFT CHURTON</b>	
Printed on: 22 September 2014	
Drawn by: DM	V 8

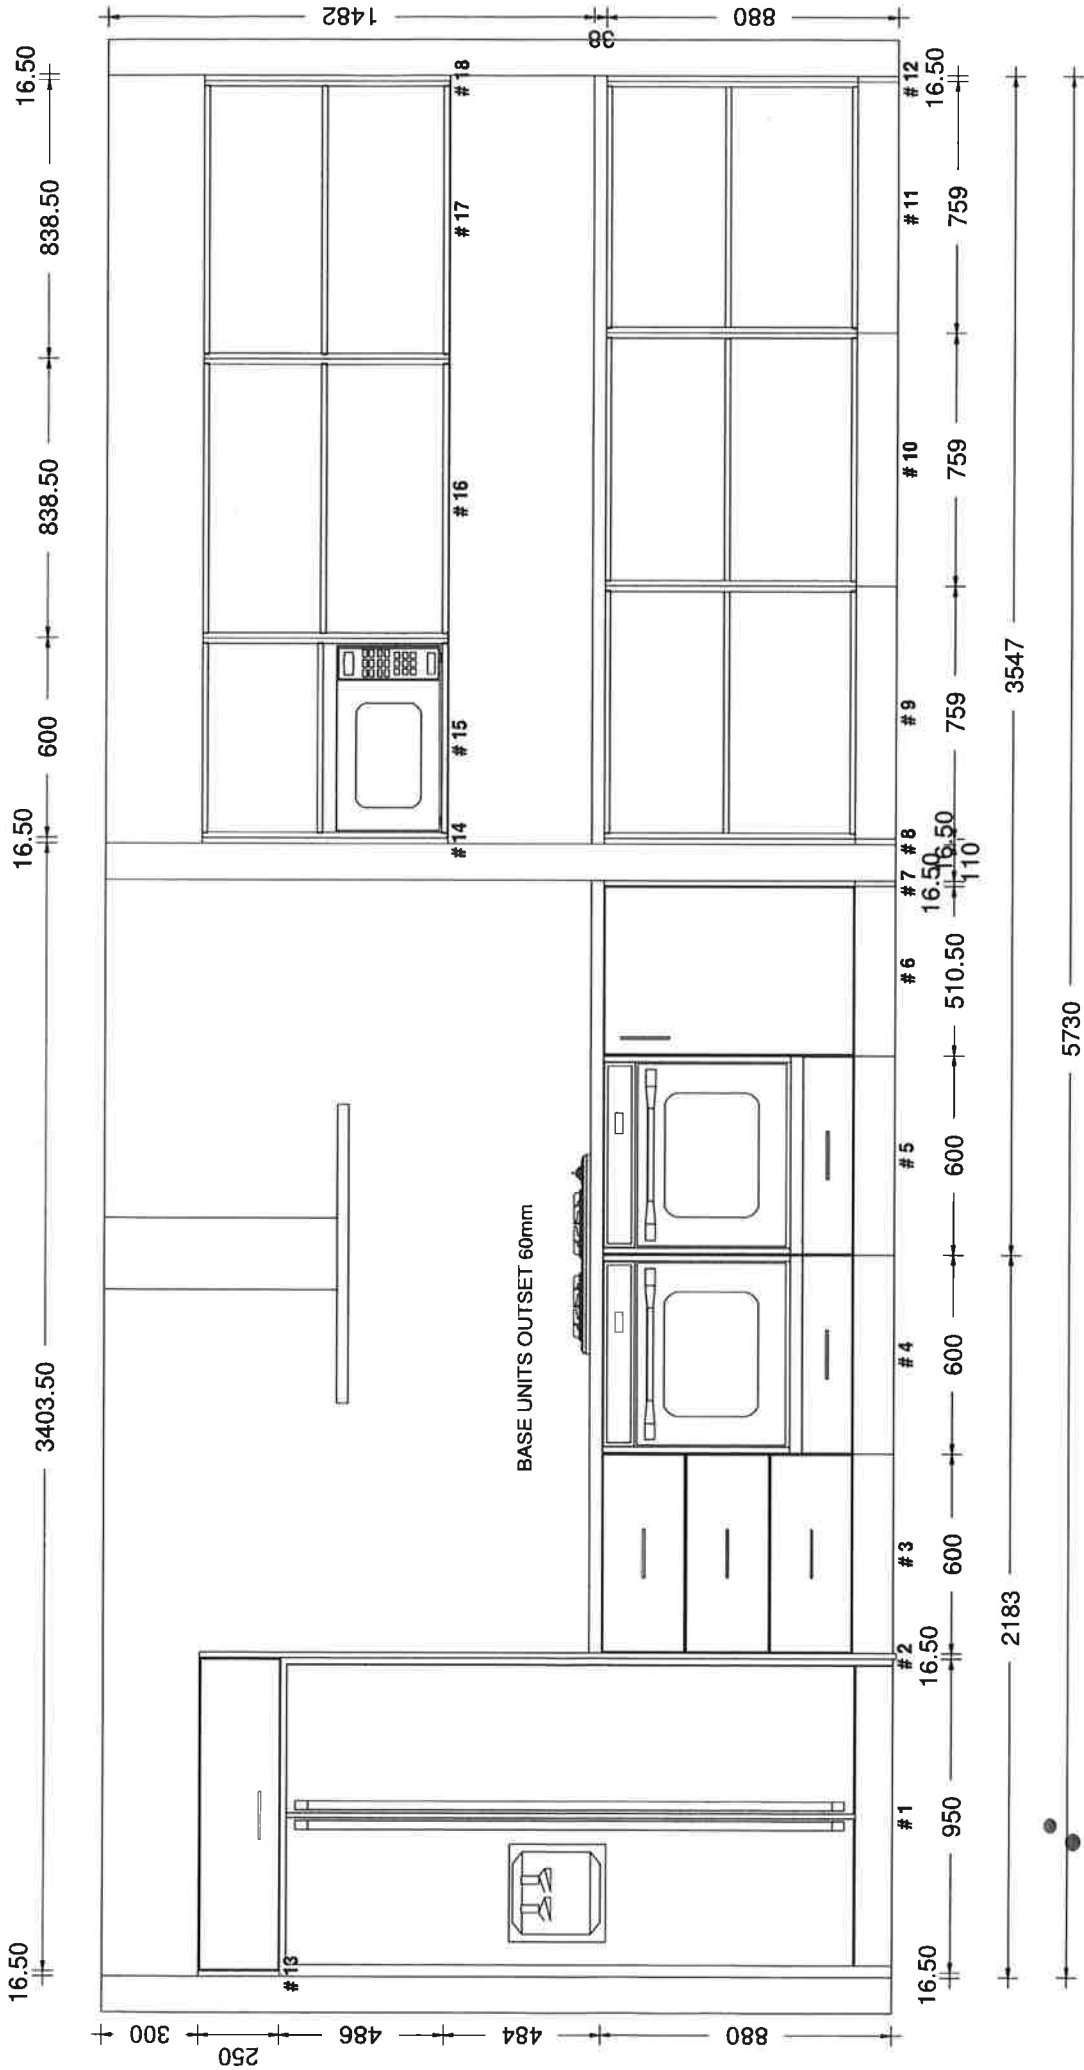

# MAGNOLIA LEFT CHURTON

Printed on: 22 September 2014


Drawn by: DM

V 8



sales@kitchencontours.co.nz

379 wicksteed street, wanganui 4500 • P. 06 345 1840 • F. 06 345 1841

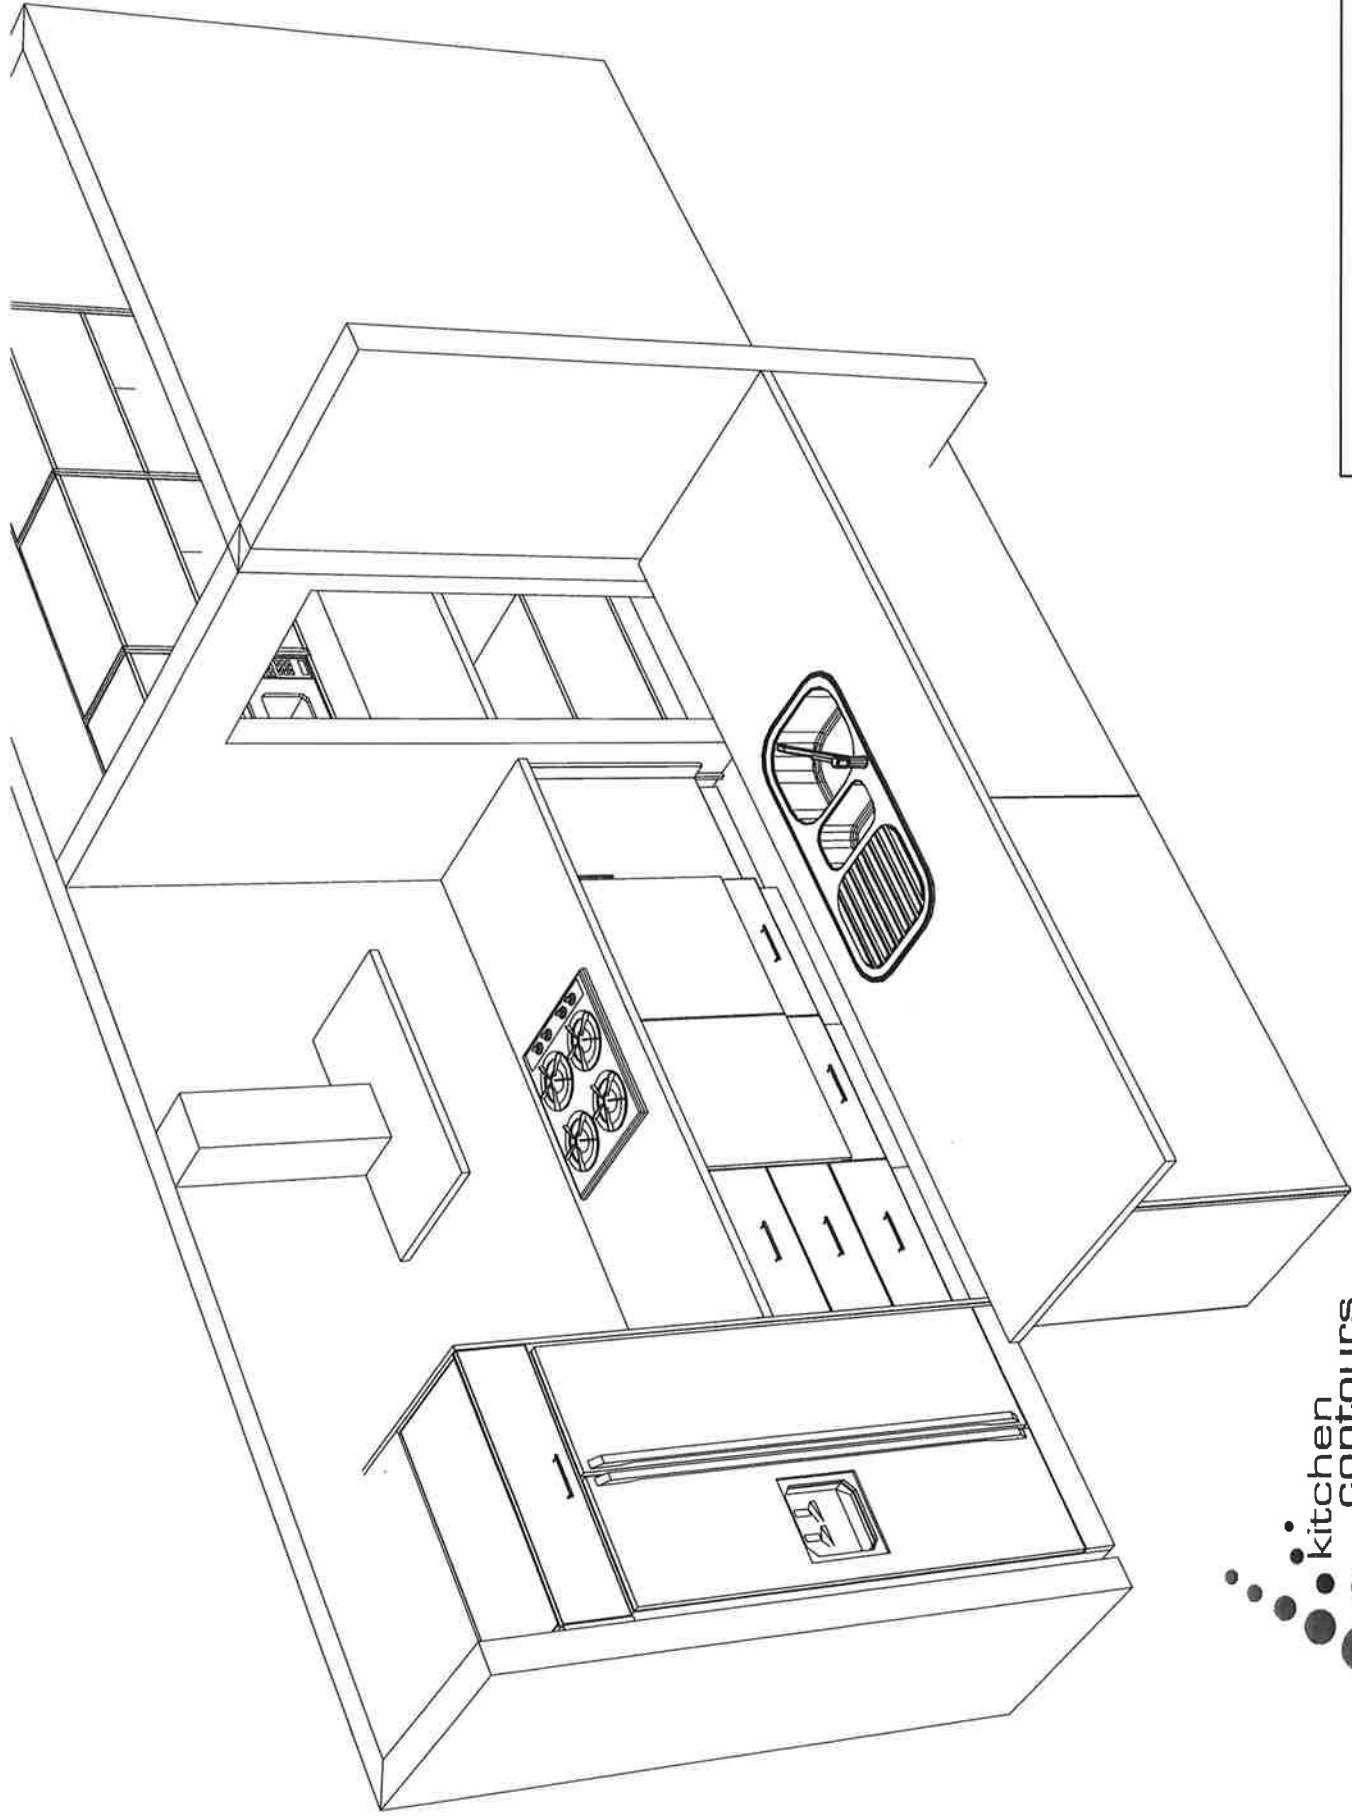

**kitchen  
contours**

<b>MAGNOLIA LEFT CHURTON</b>
Printed on: 22 September 2014
Drawn by: DM
V 8

[sales@kitchencontours.co.nz](mailto:sales@kitchencontours.co.nz)

379 wicksteed street, wanganui 4500 • P. 06 345 1840 • F. 06 345 1841