


CHECK FINAL POSITION OF ISLAND WITH CLIENT ON SITE





LOT 66 MELKSHAM	
Printed on: 07/05/19	
Drawn by:	v 11

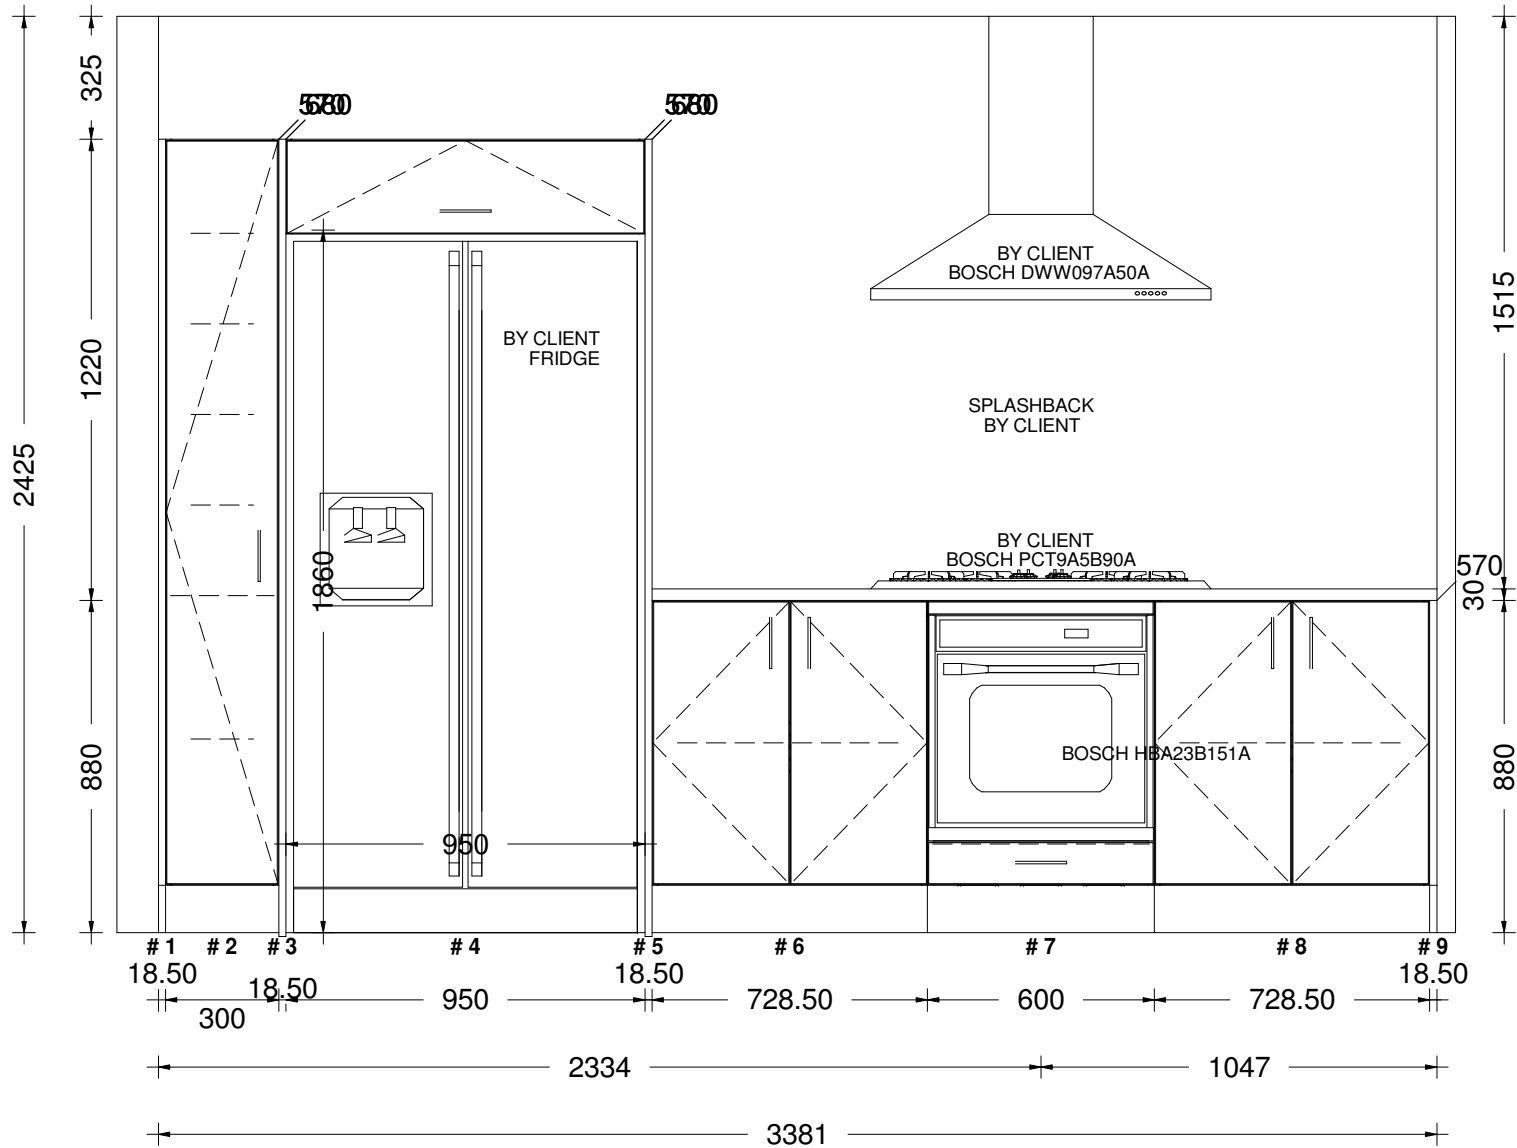

sales@kitchencontours.co.nz

379 wicksteed street, wanganui 4500 • p. 06 345 1840 • f. 06 345 1841


LOT 66 MELKSHAM	
Printed on: 07/05/19	
Drawn by:	v 11

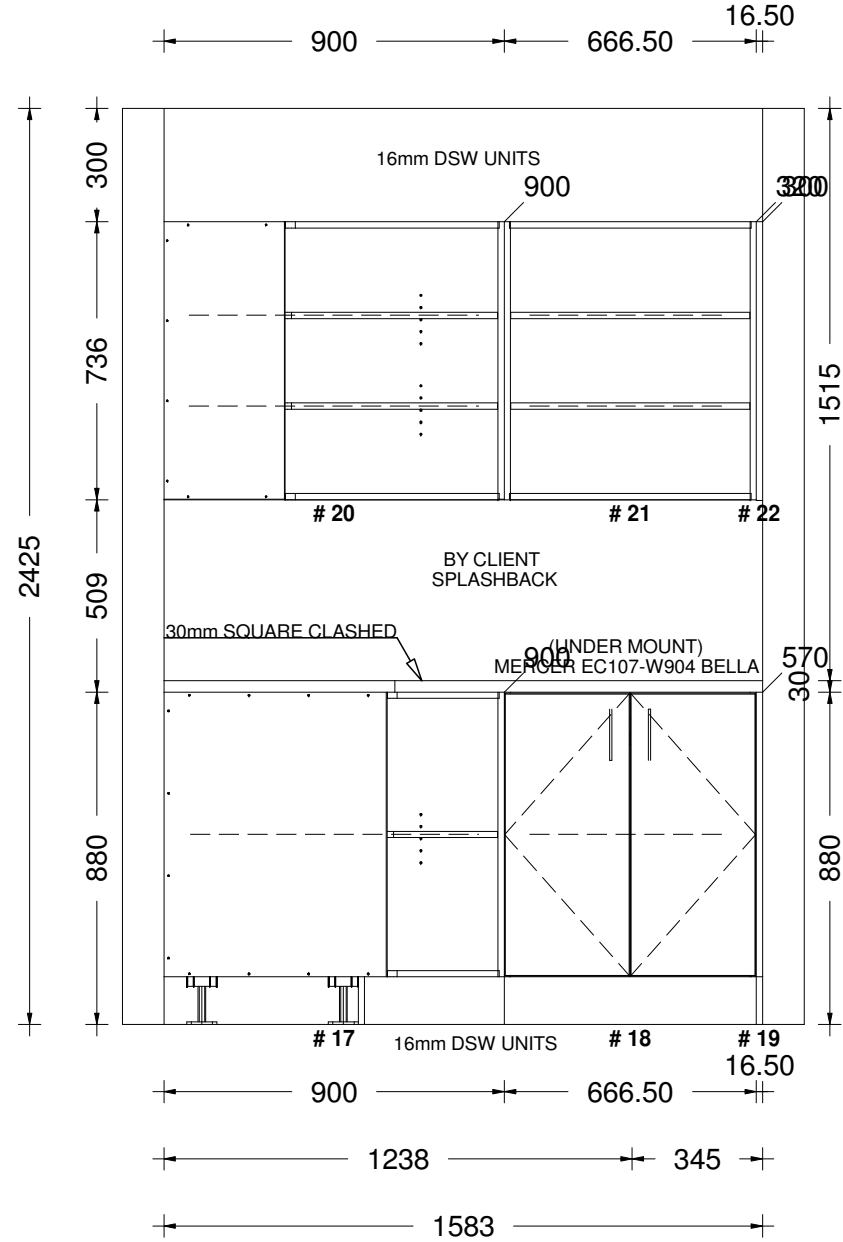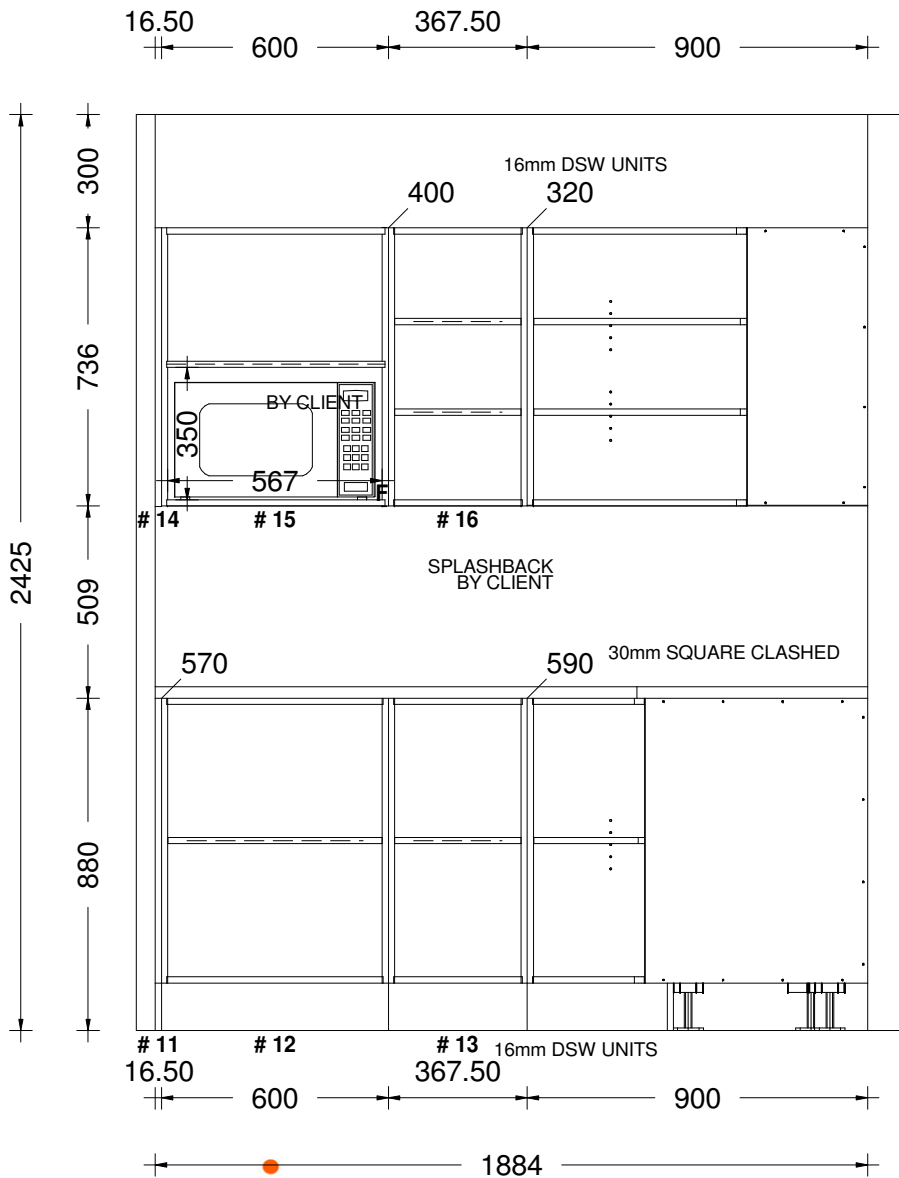

sales@kitchencontours.co.nz

379 wicksteed street, wanganui 4500 • p. 06 345 1840 • f. 06 345 1841


LOT 66 MELKSHAM	
Printed on: 07/05/19	
Drawn by:	v 11

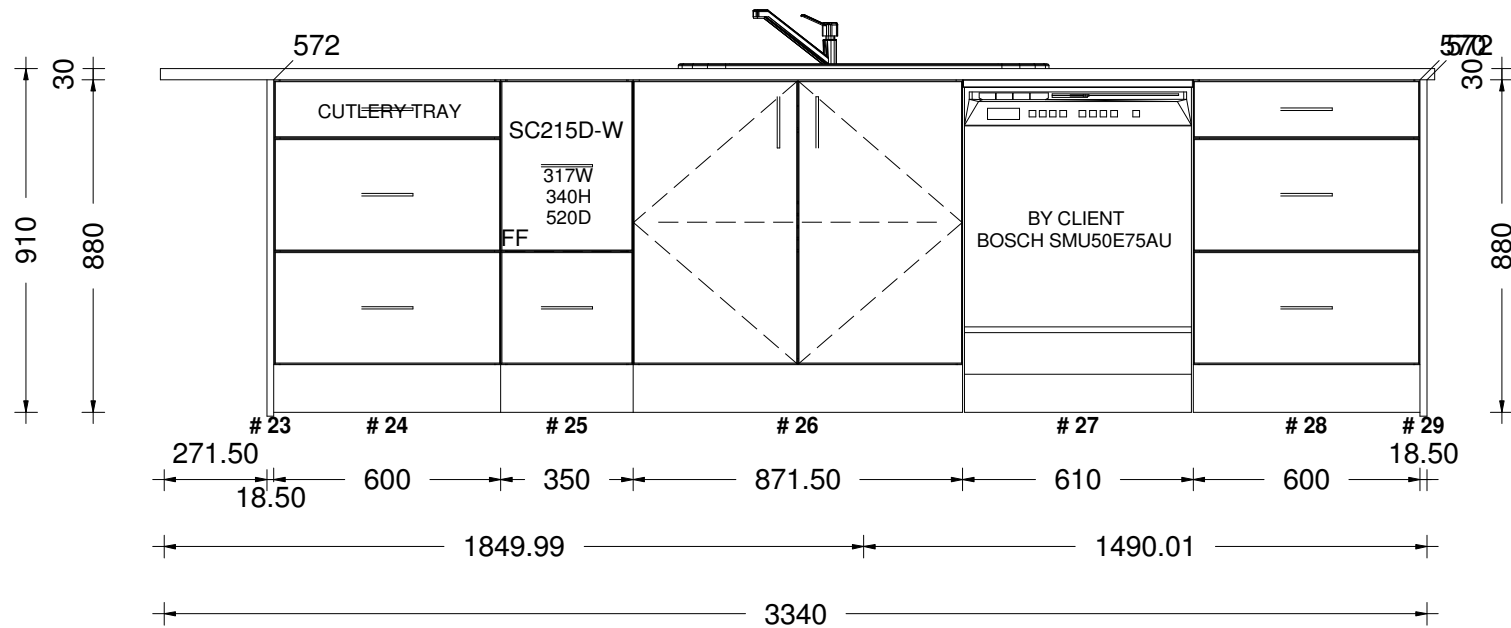

sales@kitchencontours.co.nz

379 wicksteed street, wanganui 4500 • p. 06 345 1840 • f. 06 345 1841

LOT 66 MELKSHAM	
Printed on: 07/05/19	
Drawn by:	v 11

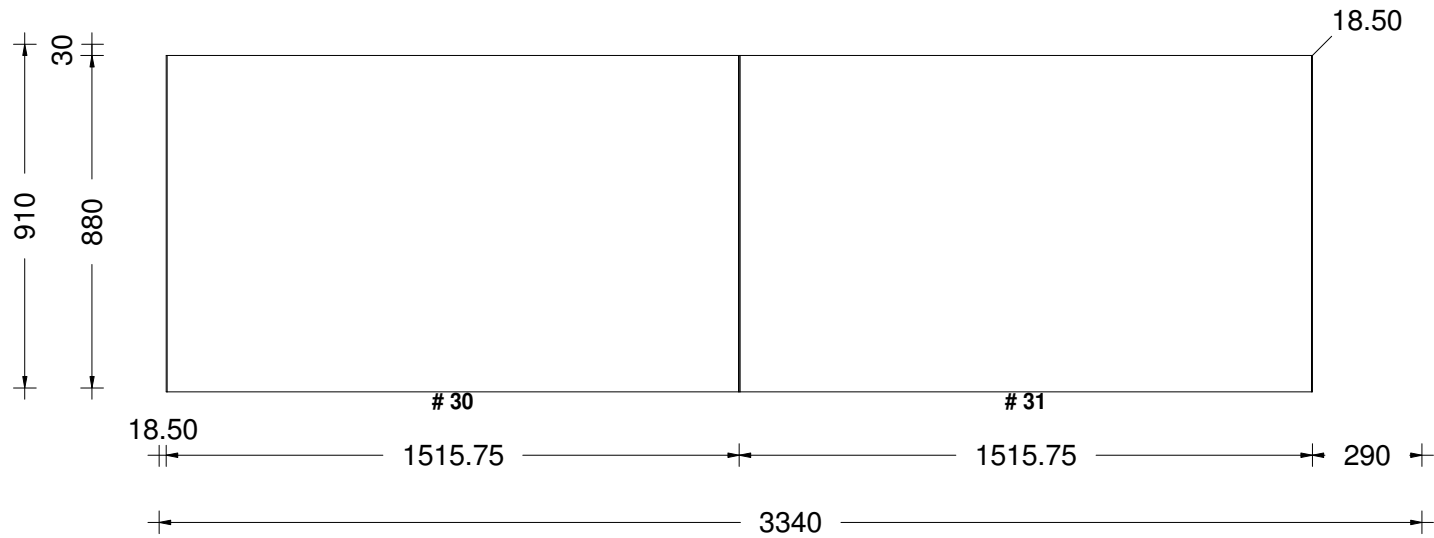

kitchen
contours

sales@kitchencontours.co.nz


379 wicksteed street, wanganui 4500 • p. 06 345 1840 • f. 06 345 1841

LOT 66 MELKSHAM

Printed on: 07/05/19

Drawn by:

v 11

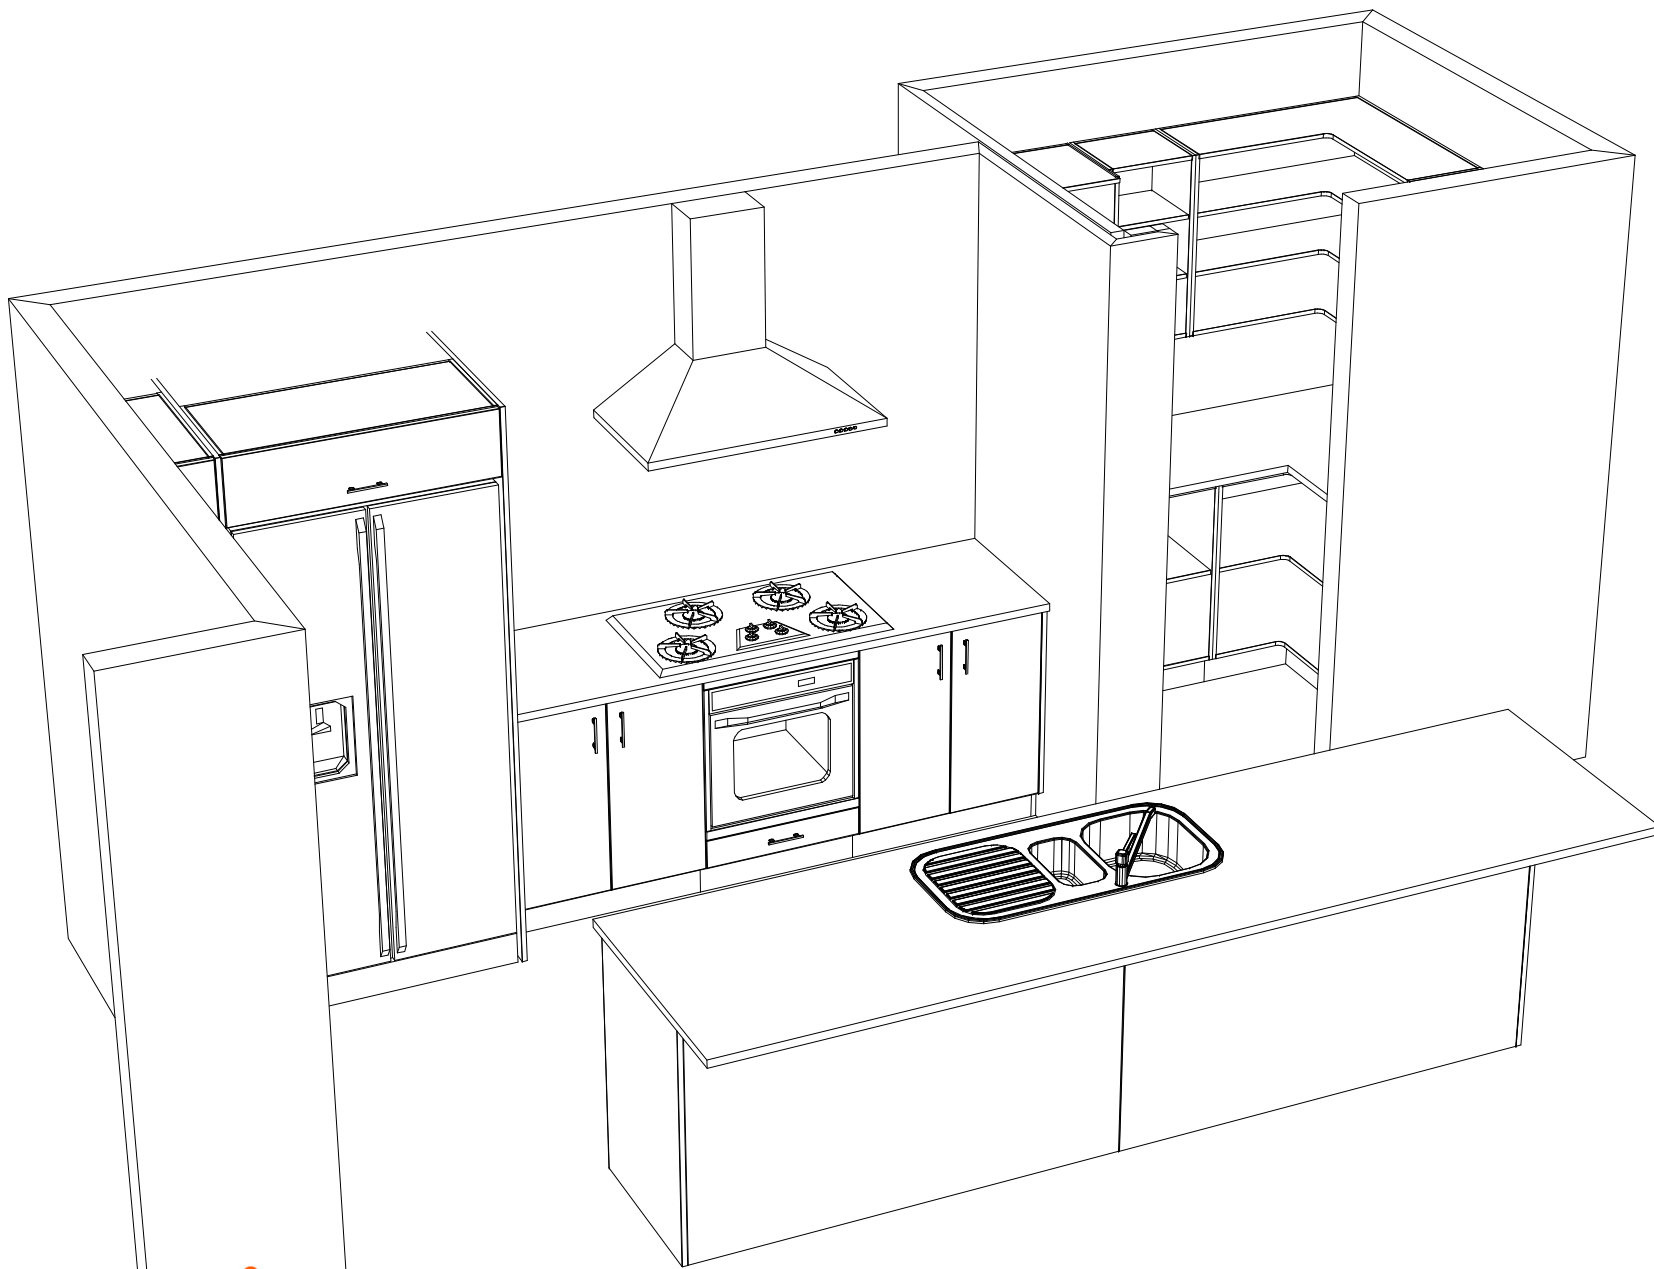

sales@kitchencontours.co.nz

379 wicksteed street, wanganui 4500 • p. 06 345 1840 • f. 06 345 1841

LOT 66 MELKSHAM

Printed on: 07/05/19

Drawn by:

v 11