


sales@kitchencontours.co.nz

379 wicksteed street, wanganui 4500 • p. 06 345 1840 • f. 06 345 1841



#2 LOT 841 ROCHDALE
Printed on: 01/03/18
Drawn by: TOM
V 8

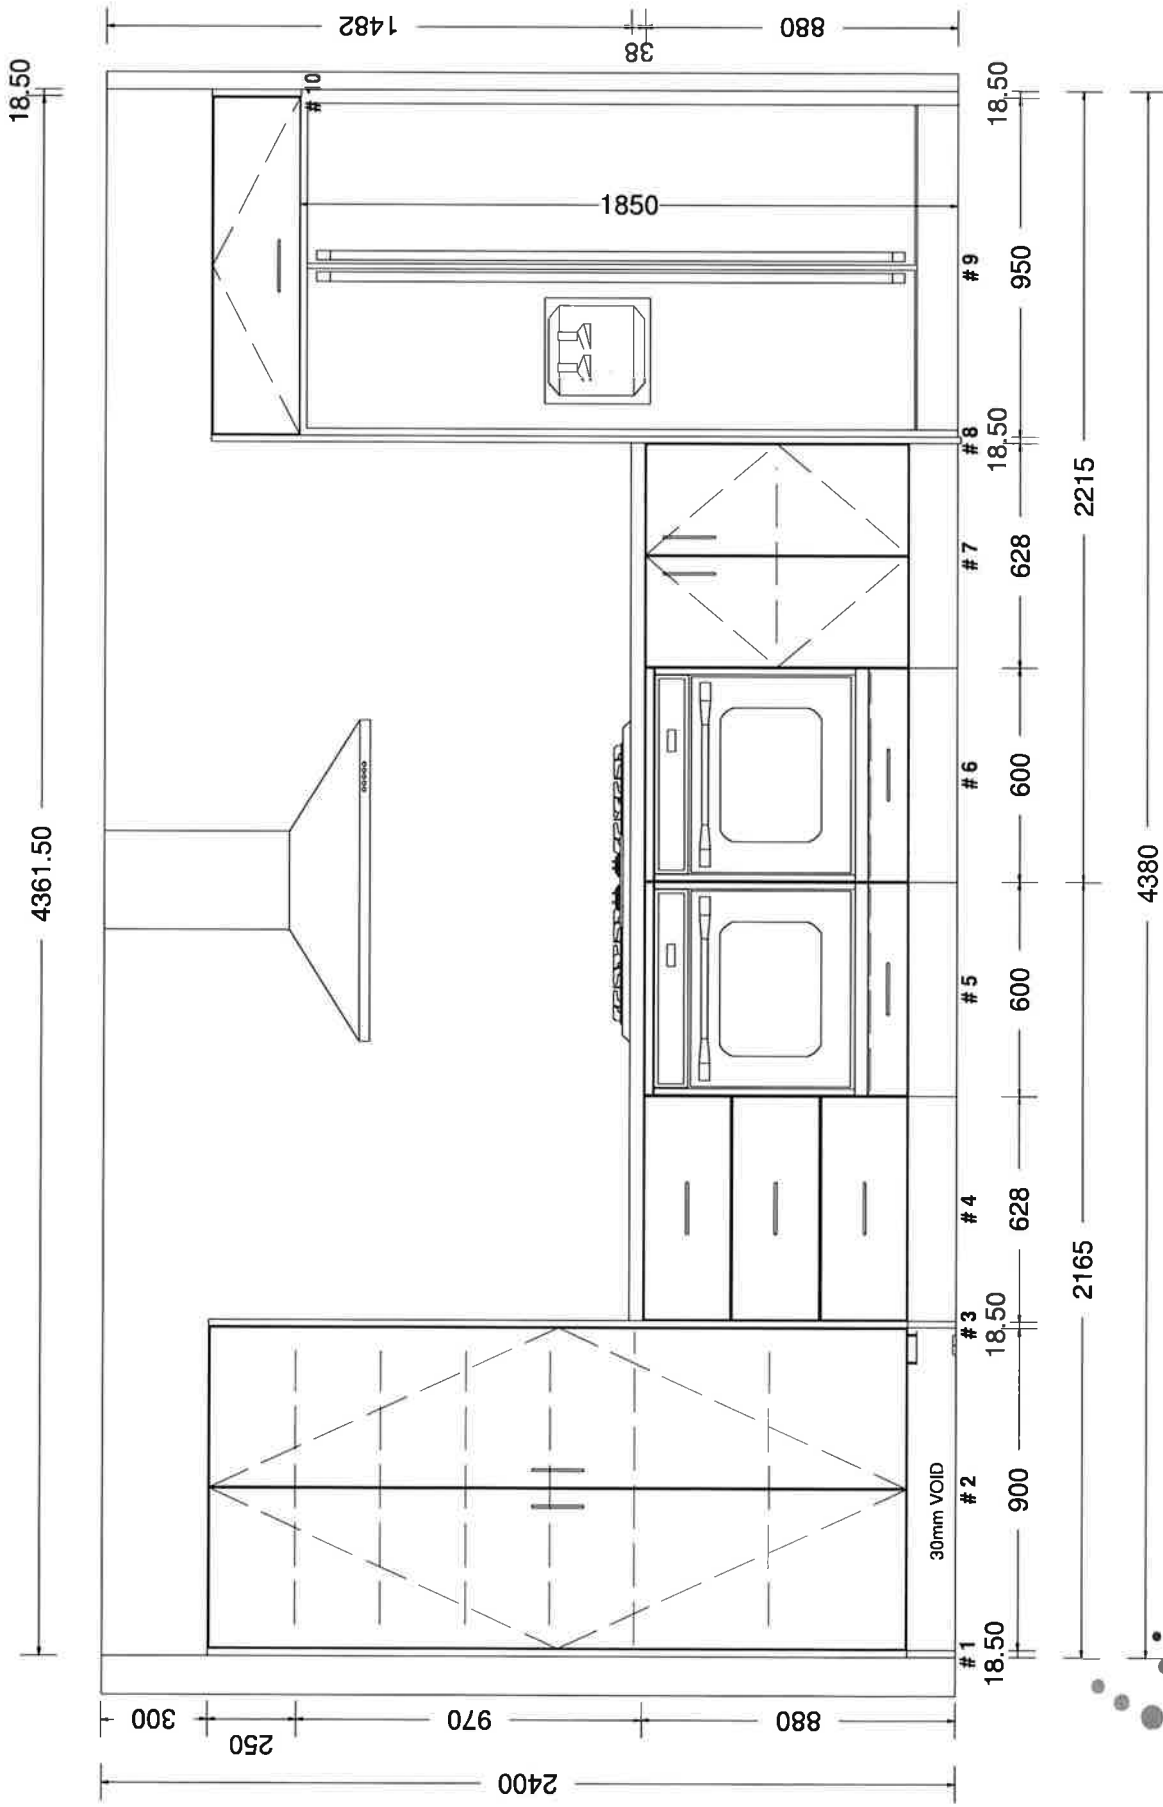

sales@kitchencontours.co.nz

379 wicksteed street, wangamui 4500 • p. 06 345 1840 • f. 06 345 1841

#2 LOT 841 ROCHDALE	
Printed on: 01/03/18	
Dr	by: TOM
V 8	

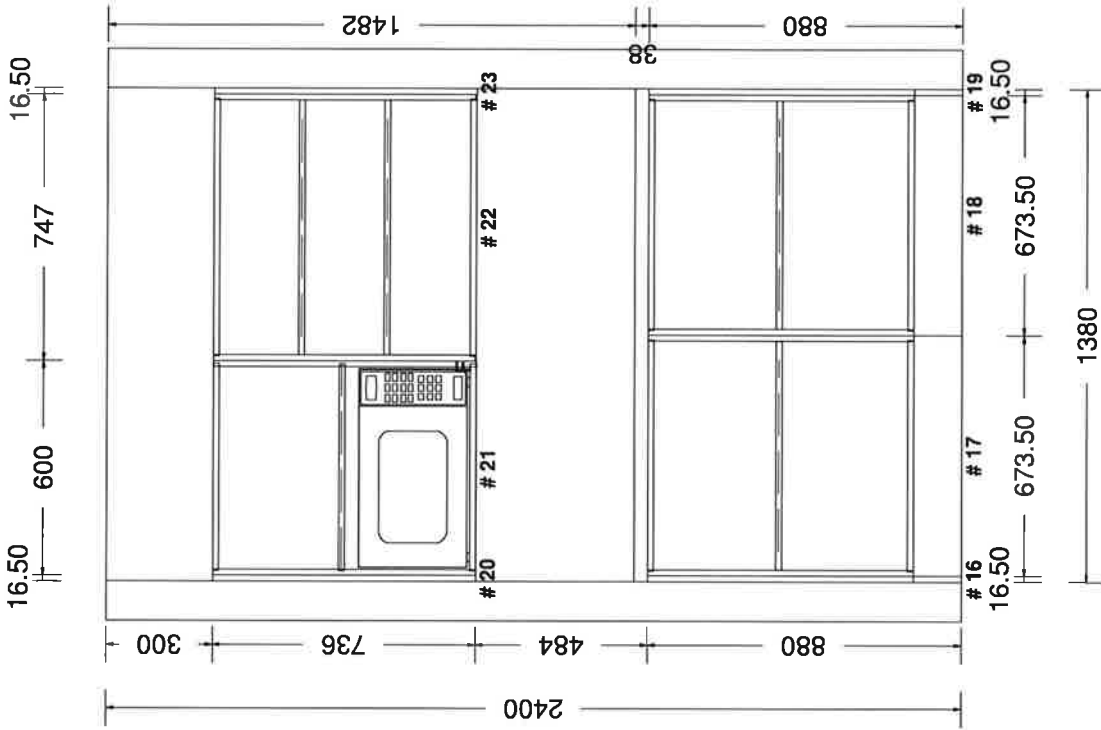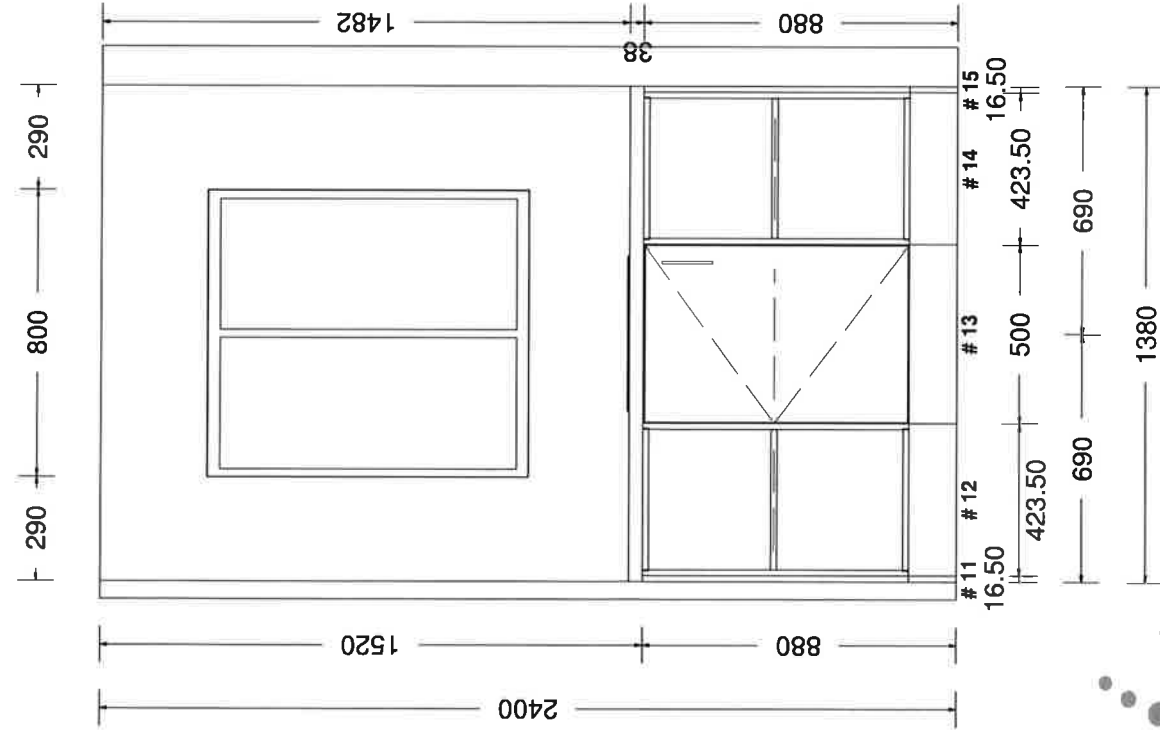

sales@kitchencontours.co.nz


379 wicksteed steel, wanganui 4500 • p. 06 345 1940 • f. 06 345 1841

#2 LOT 841 ROCHDALE

Printed on: 01/03/18

Drawn by: TOM


V 8

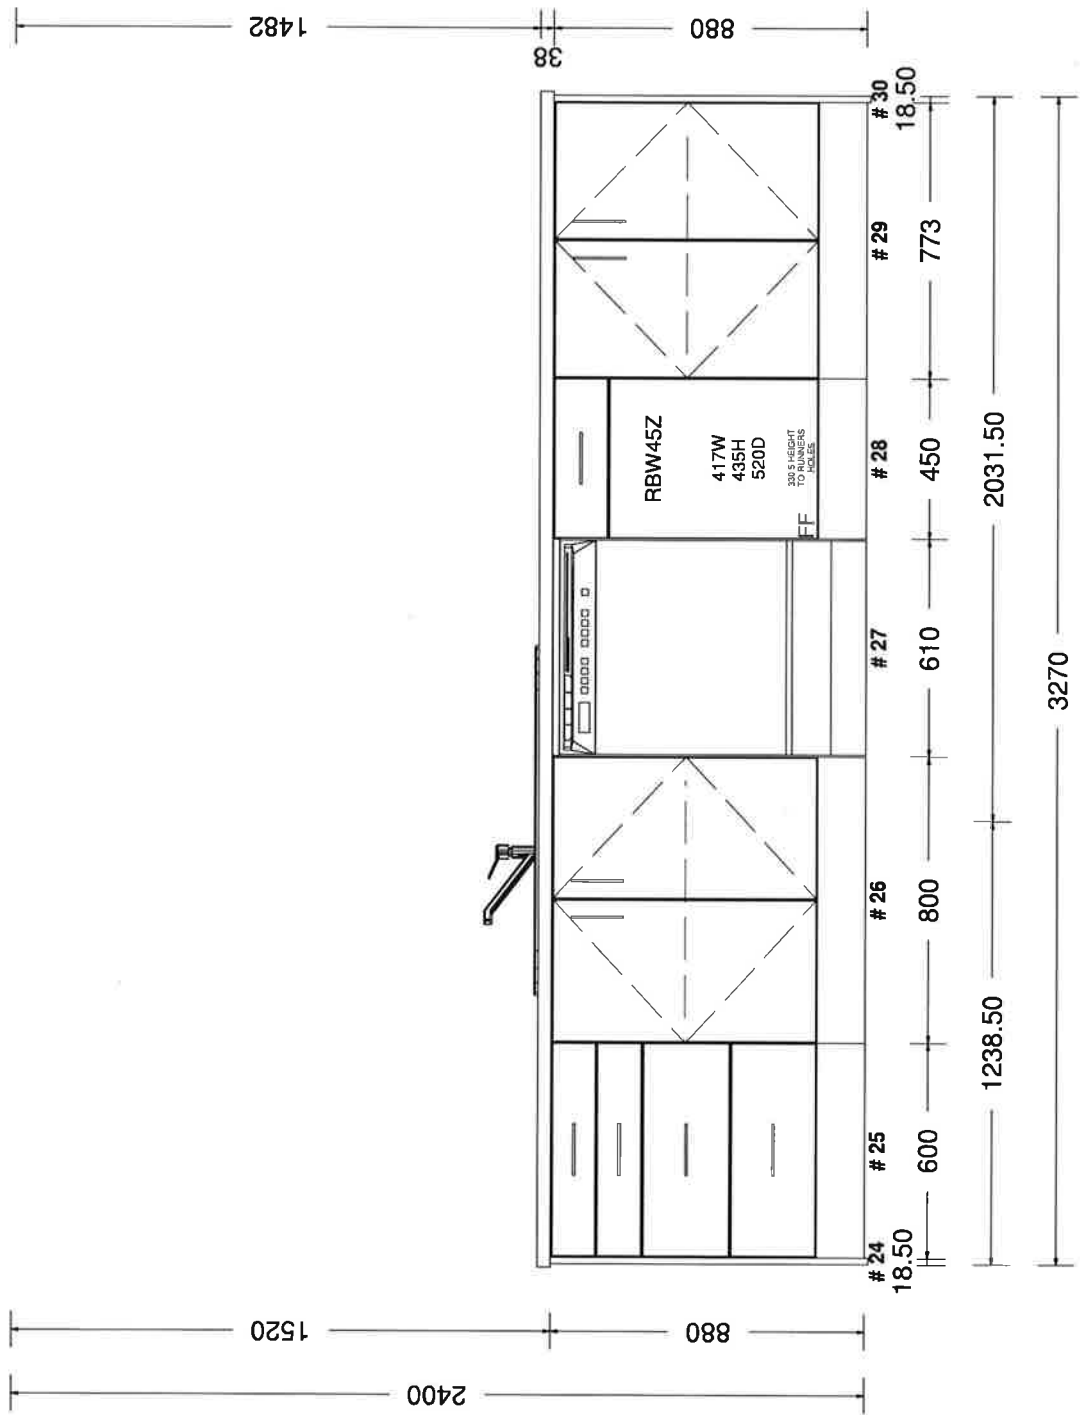

sales@kitchencontours.co.nz

379 wicksteed street, wangamui 4500 • p. 06 345 1840 • f. 06 345 1841

#2 LOT 841 ROCHDALE	
Printed on: 01/03/18	
Dr	by: TOM
V 8	

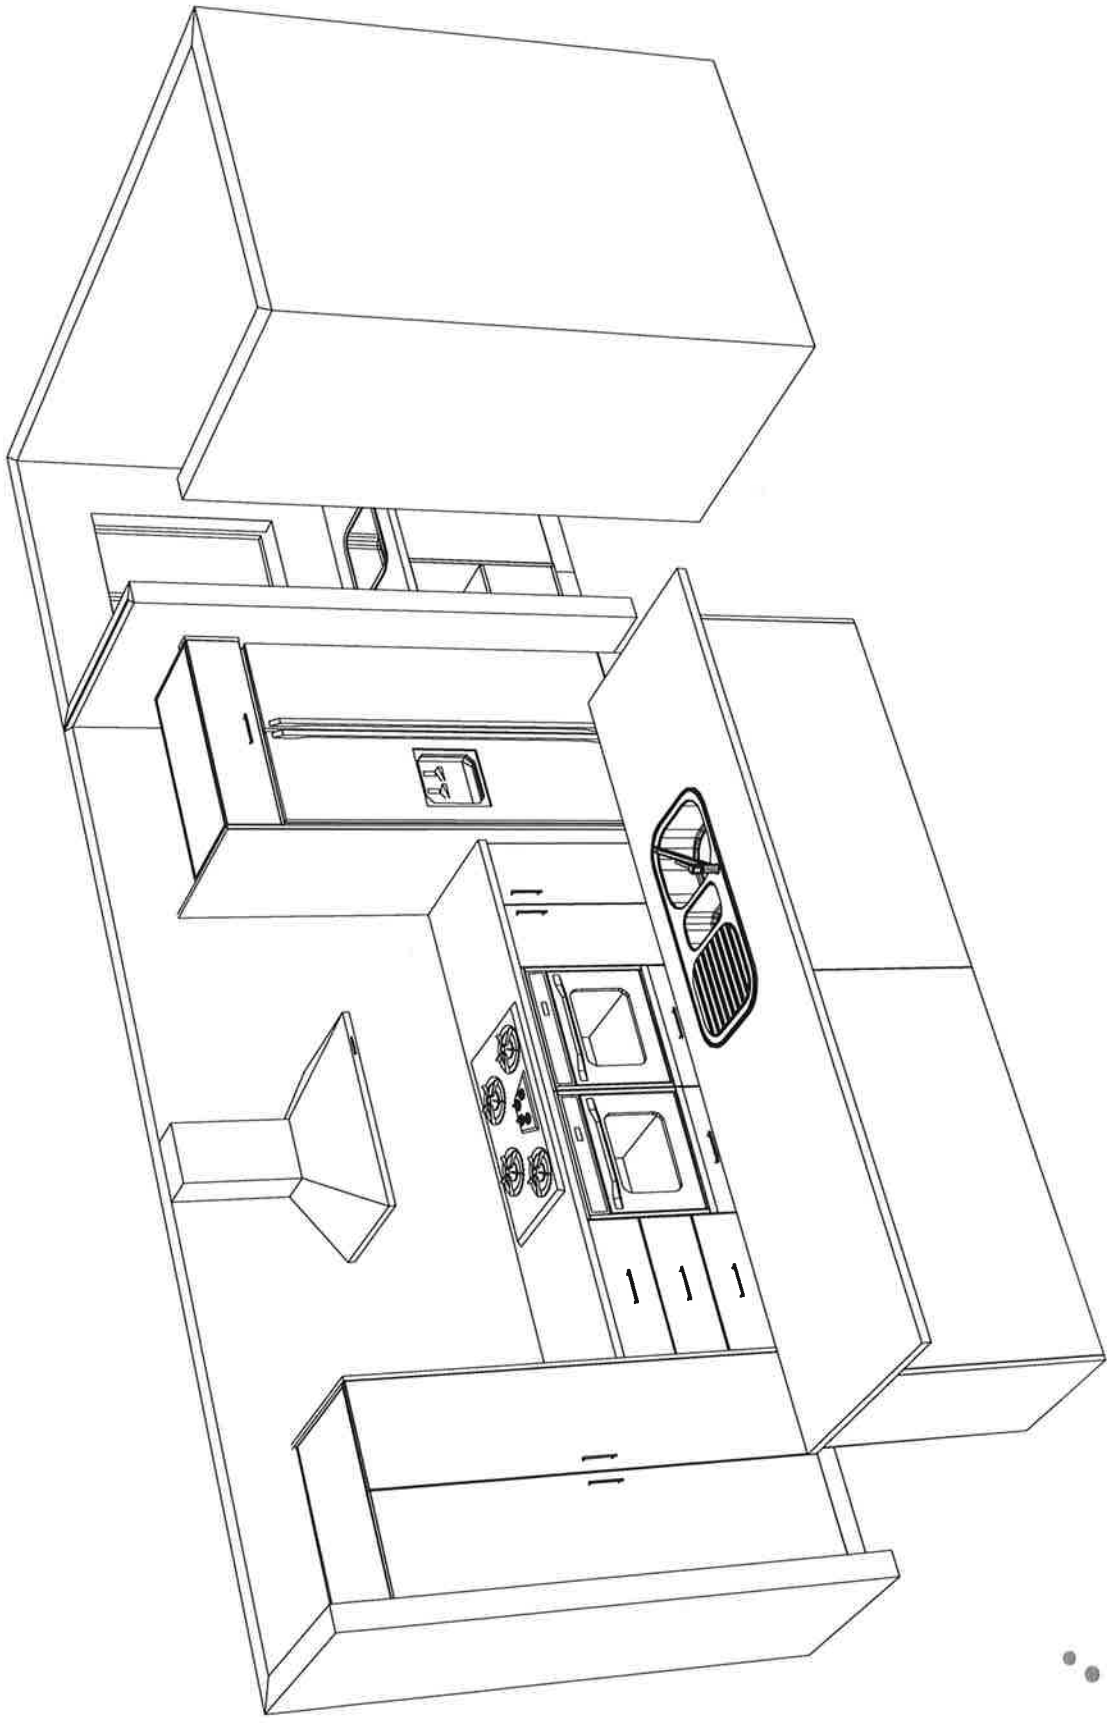

kitchen
contours

sales@kitchencontours.co.nz

379 wicksteed street, wangamui 4500 • p. 06 345 1840 • f. 06 345 1841

#2 LOT 841 ROCHDALE

Printed on: 01/03/18

Drawn by: TOM

V 8

